


- NOTES**
- ALL DIMENSIONS ARE IN mm UNLESS STATED OTHERWISE.
 - THIS DRAWING IS PRELIMINARY AND SUBJECT TO CHANGE AT THE DETAILED DESIGN STAGE.
 - DRAWING BASED ON 04668-RES-SUB-DR-EE-002.

ELEVATION B

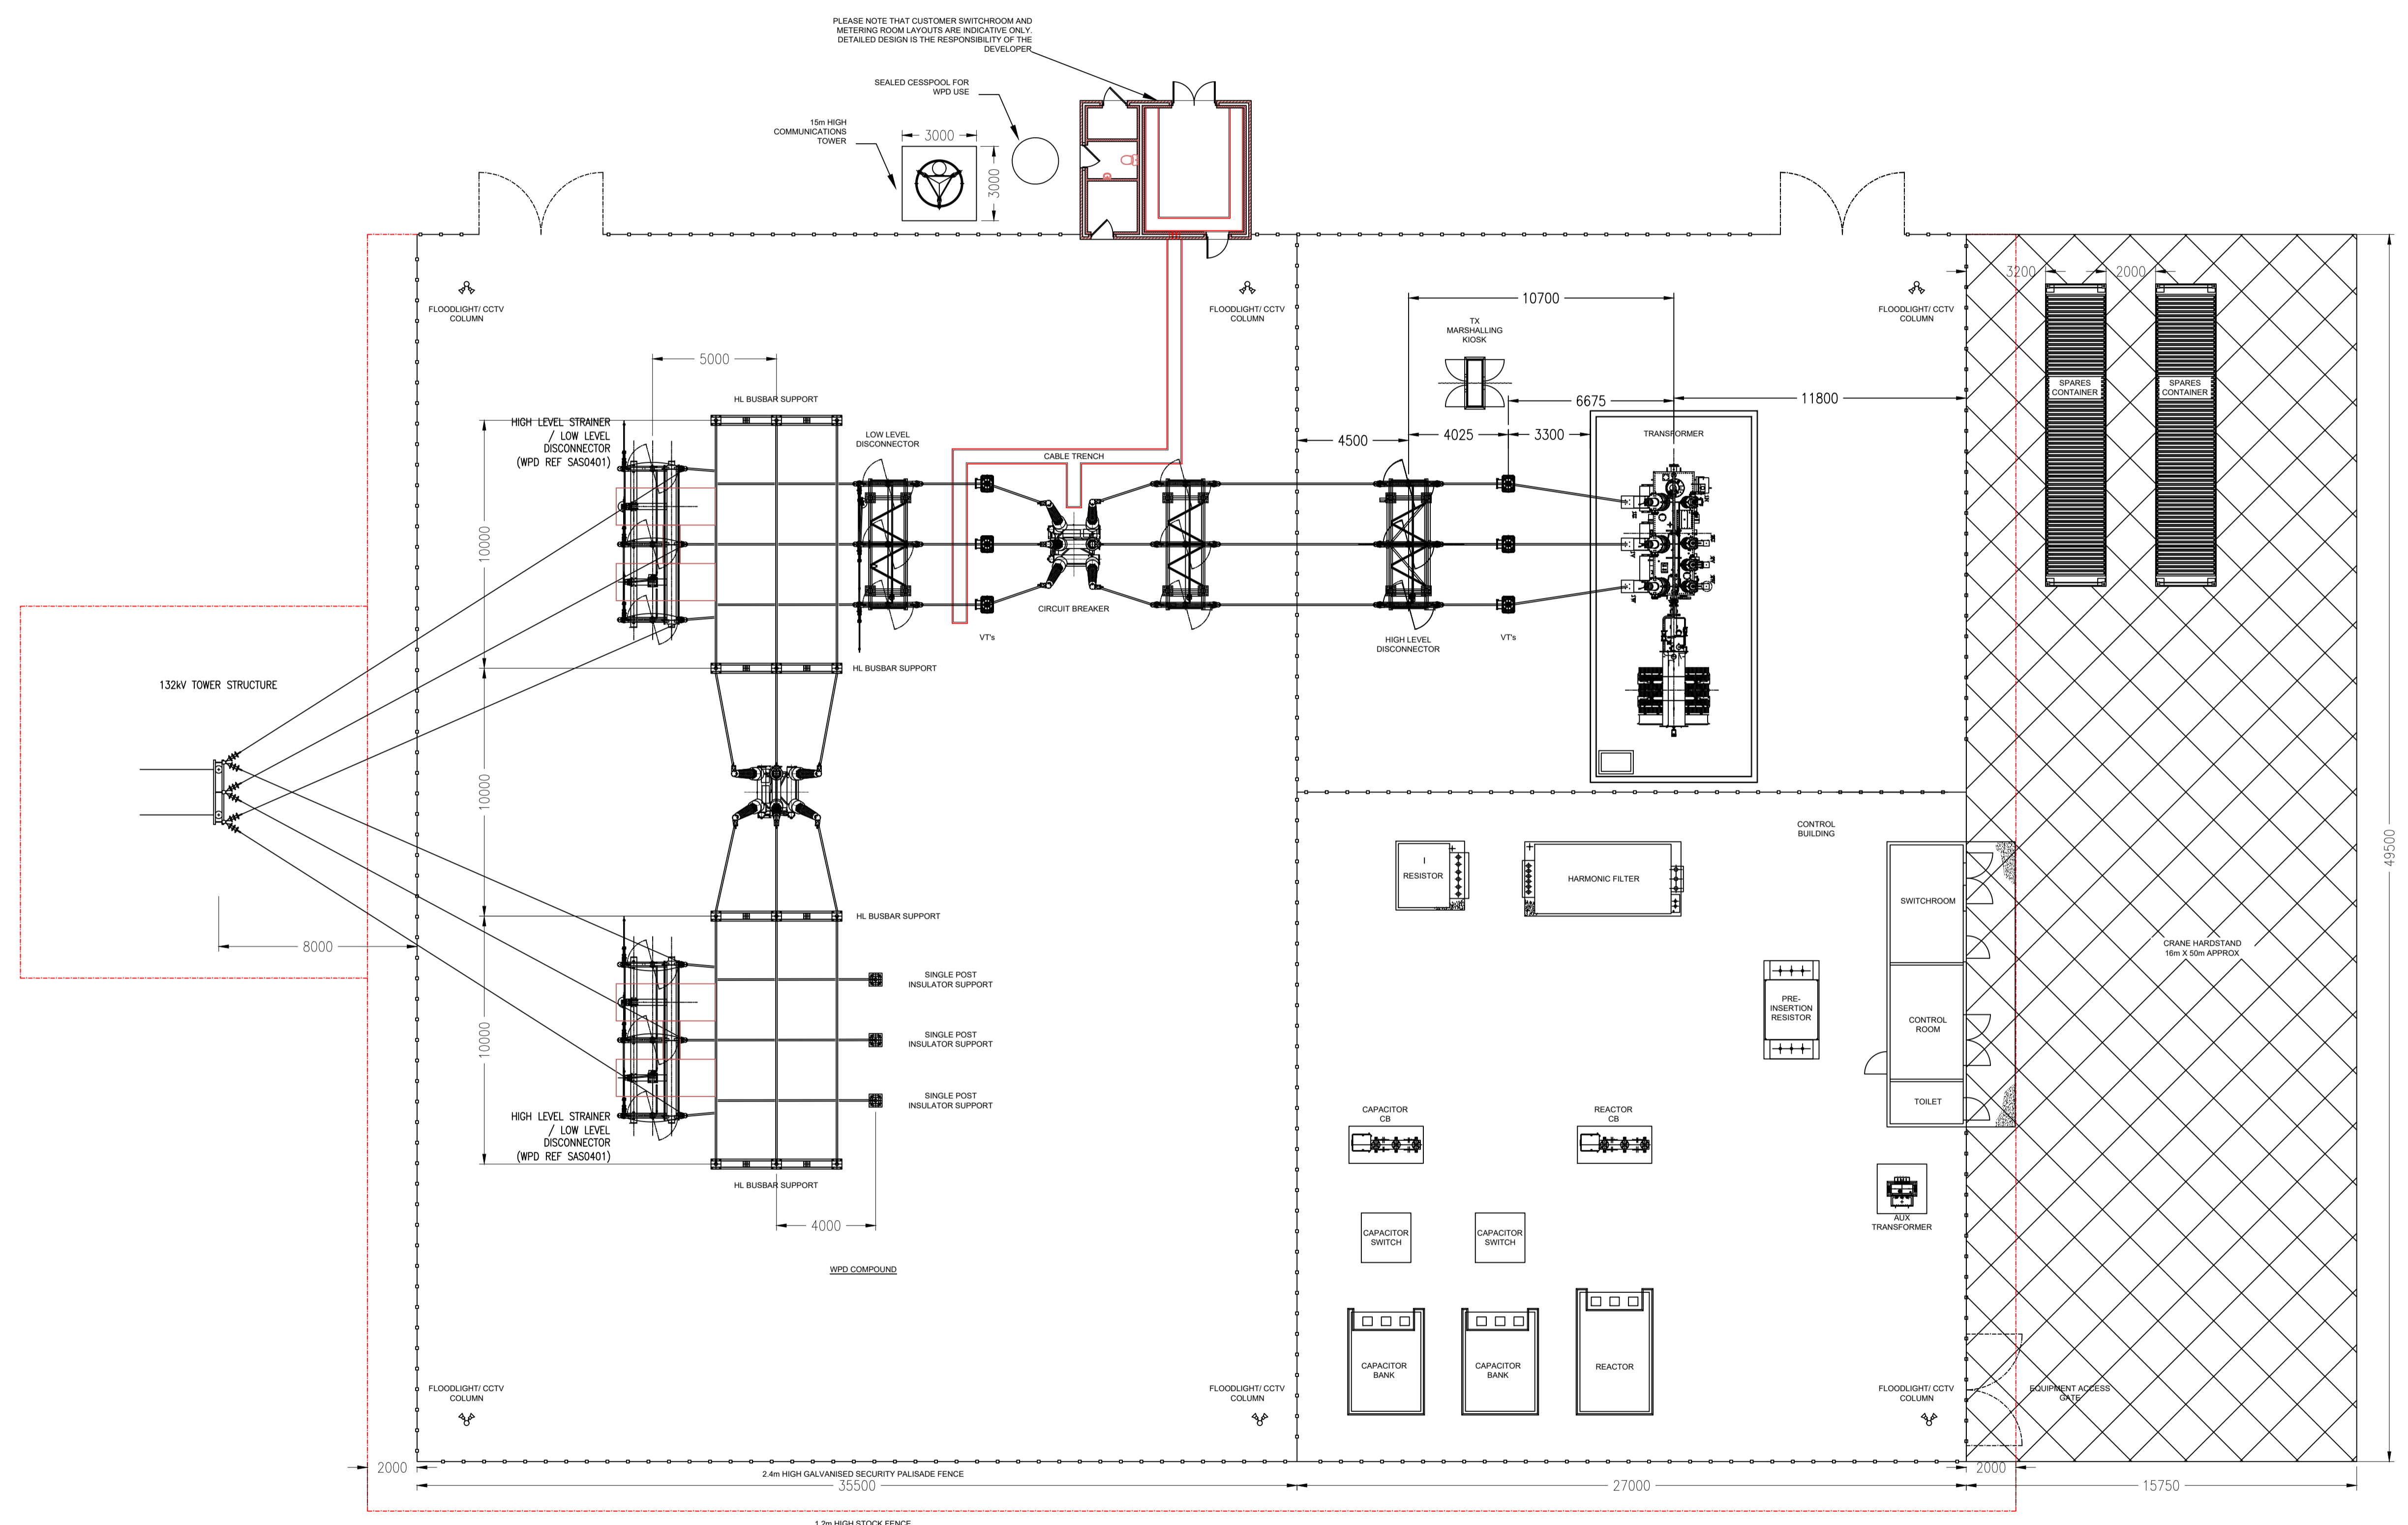


ELEVATION A

SHEET 1
PLAN VIEW

2	SM	CW	CC	2022-05-04	Project name changed to Longhedge
1	SM	CW	CC	2022-04-29	First Issue
ISSUE	DRAWN	CHKD	APPD	DATE	REVISION NOTES
PURPOSE					COORDINATES
PERMITTING					
SCALE	1:150	@ A1	LEVEL DATUM	N/A	
LAYOUT DWG	N/A	T.LAYOUT NO.		N/A	



PROJECT TITLE	LONGHEDGE SOLAR FARM				
DRAWING TITLE	FIGURE 12B CLIENT/DNO SUBSTATION PLAN & ELEVATION OPTION 2				
RES DRAWING NUMBER	04668-RES-SUB-DR-PT-003	REV	2		

THIS DRAWING IS THE PROPERTY OF RENEWABLE ENERGY SYSTEMS LIMITED AND NO REPRODUCTION MAY BE MADE IN WHOLE OR IN PART WITHOUT PERMISSION



BEAUFORT COURT,
EGG FARM LANE,
KINGS LANGLEY,
HERTS WD4 8LR, UK
TEL: +44 (0) 1923 290200
WWW.RES-GROUP.COM

- NOTES**
1. ALL DIMENSIONS ARE IN mm UNLESS STATED OTHERWISE.
 2. THIS DRAWING IS PRELIMINARY AND SUBJECT TO CHANGE AT THE DETAILED DESIGN STAGE.
 3. DRAWING BASED ON 04668-RES-SUB-DR-EE-002.

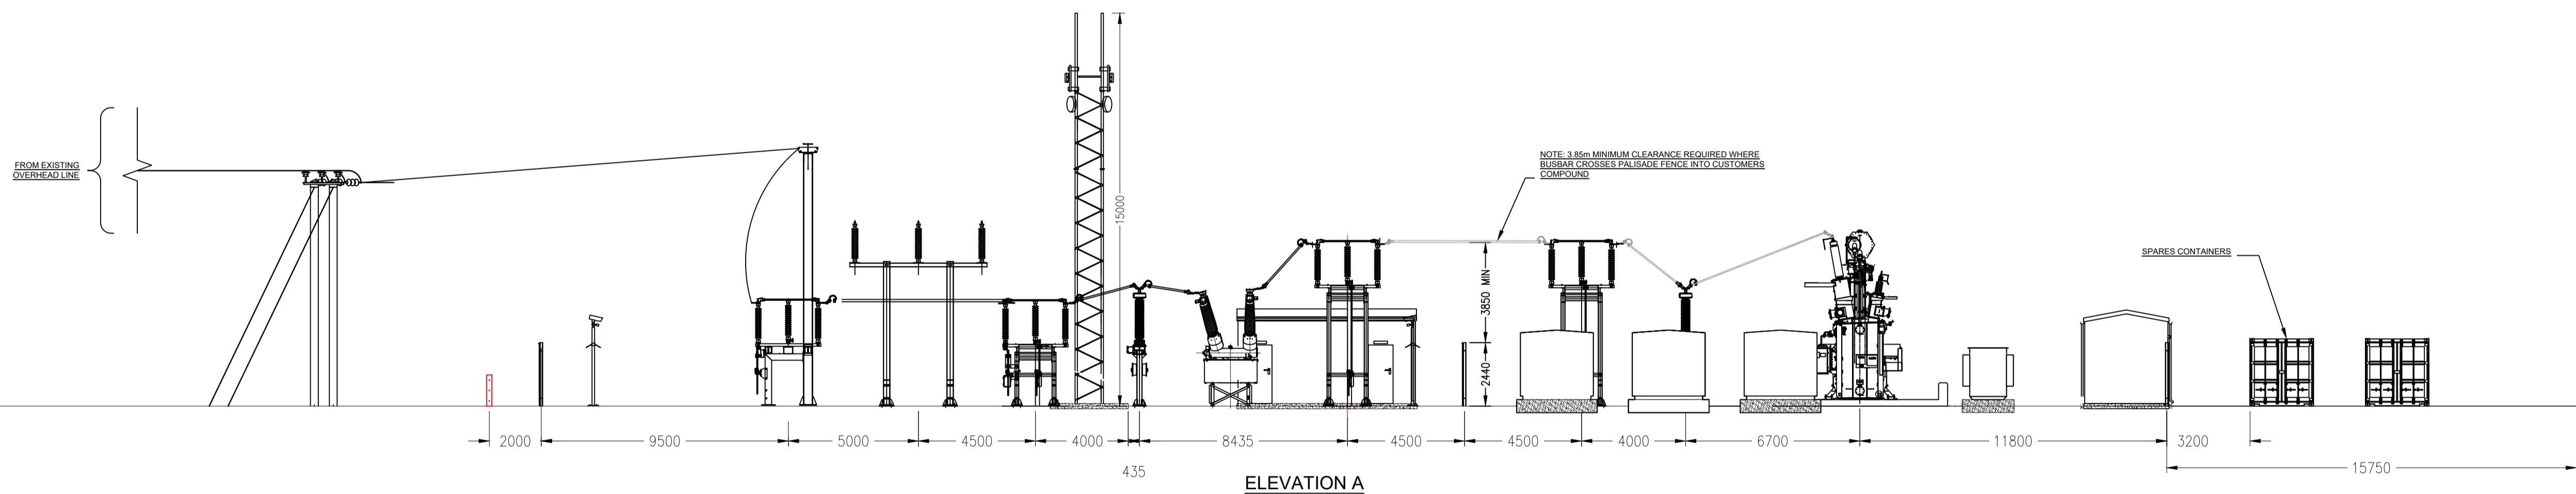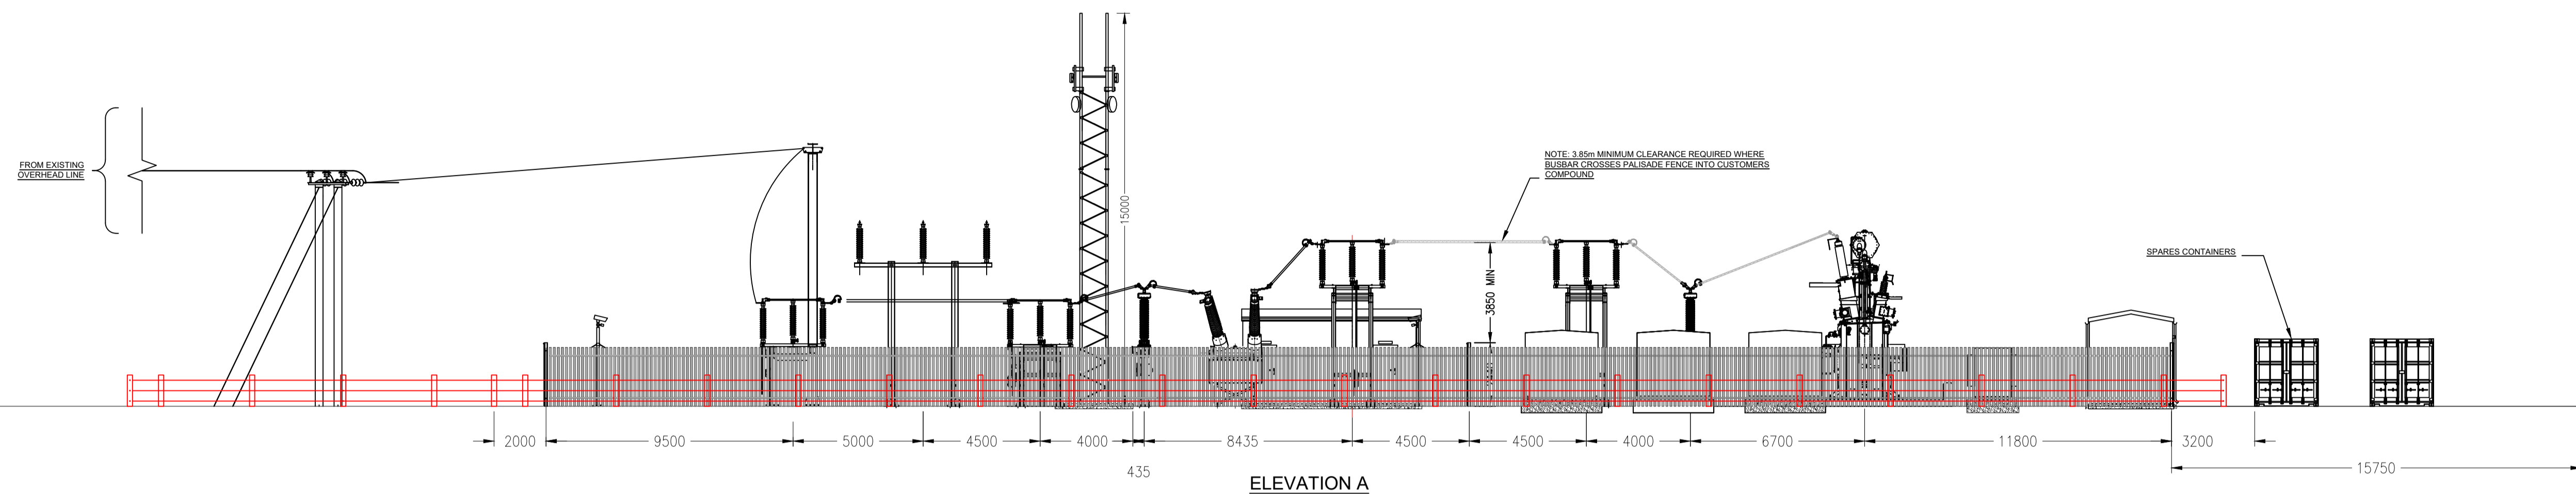

SHOWN WITHOUT FENCES FOR CLARITY

**SHEET 2
ELEVATION A**

2	SM	CW	CC	2022-05-04	Project name changed to Longhedge
1	SM	CW	CC	2022-04-29	First Issue
ISSUE	DRAWN	CHKD	APPD	DATE	REVISION NOTES
PURPOSE					COORDINATES
PERMITTING					
SCALE	1:150	@ A1	LEVEL DATUM		N/A
LAYOUT DWG	N/A	T.LAYOUT NO.		N/A	

PROJECT TITLE
**LONGHEDGE
SOLAR FARM**

DRAWING TITLE
**FIGURE 12B
CLIENT/DNO SUBSTATION
PLAN & ELEVATION OPTION 2**



RES DRAWING NUMBER
04668-RES-SUB-DR-PT-003

REV
2

THIS DRAWING IS THE PROPERTY OF RENEWABLE ENERGY SYSTEMS LIMITED AND NO REPRODUCTION MAY BE MADE IN WHOLE OR IN PART WITHOUT PERMISSION



- NOTES**
1. ALL DIMENSIONS ARE IN mm UNLESS STATED OTHERWISE.
 2. THIS DRAWING IS PRELIMINARY AND SUBJECT TO CHANGE AT THE DETAILED DESIGN STAGE.
 3. DRAWING BASED ON 04668-RES-SUB-DR-EE-002.

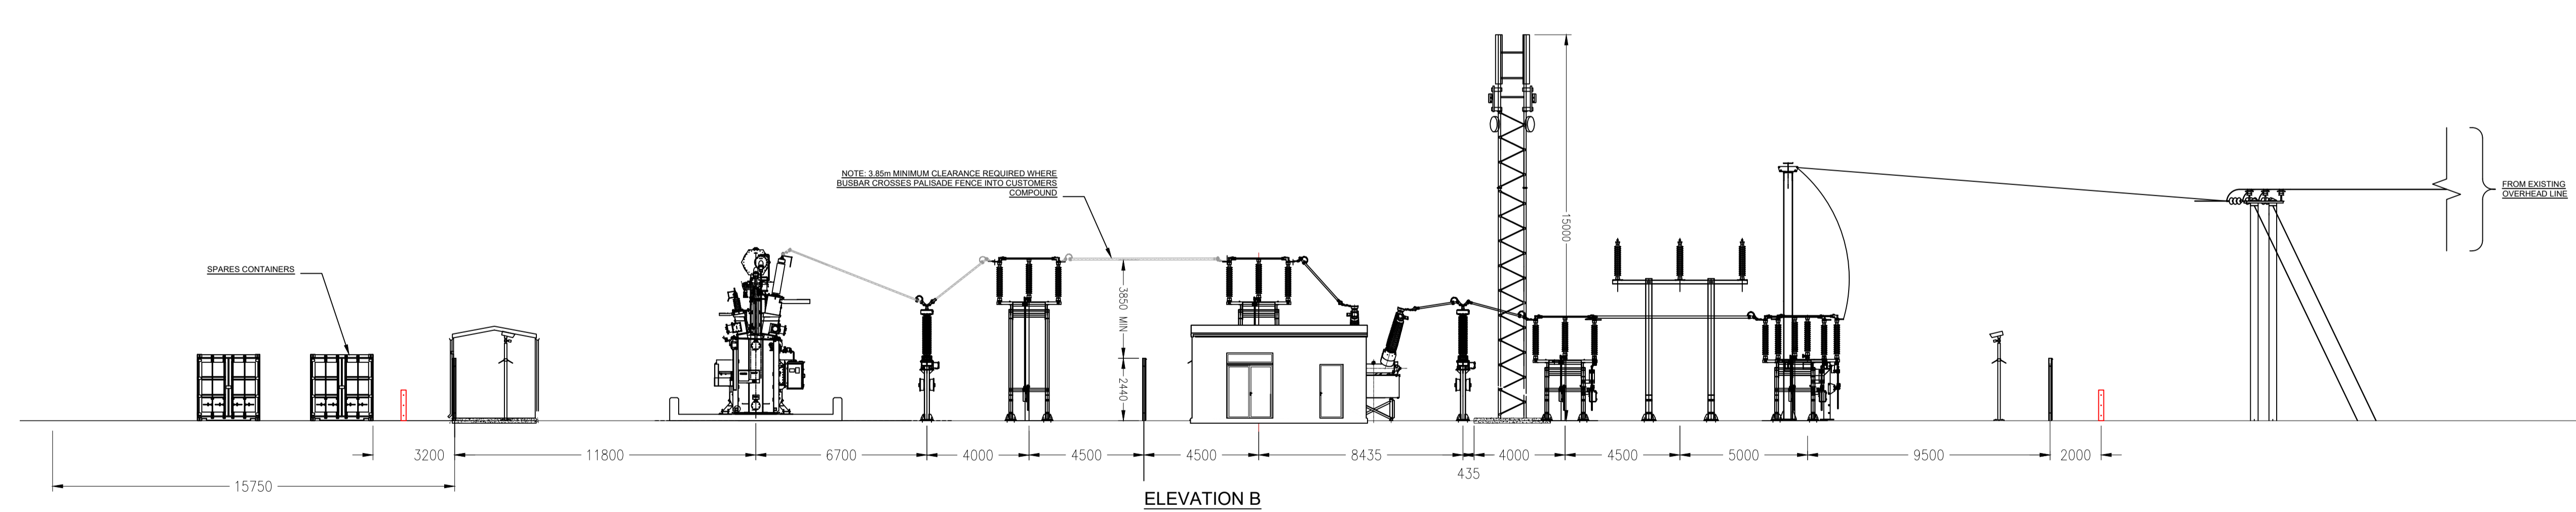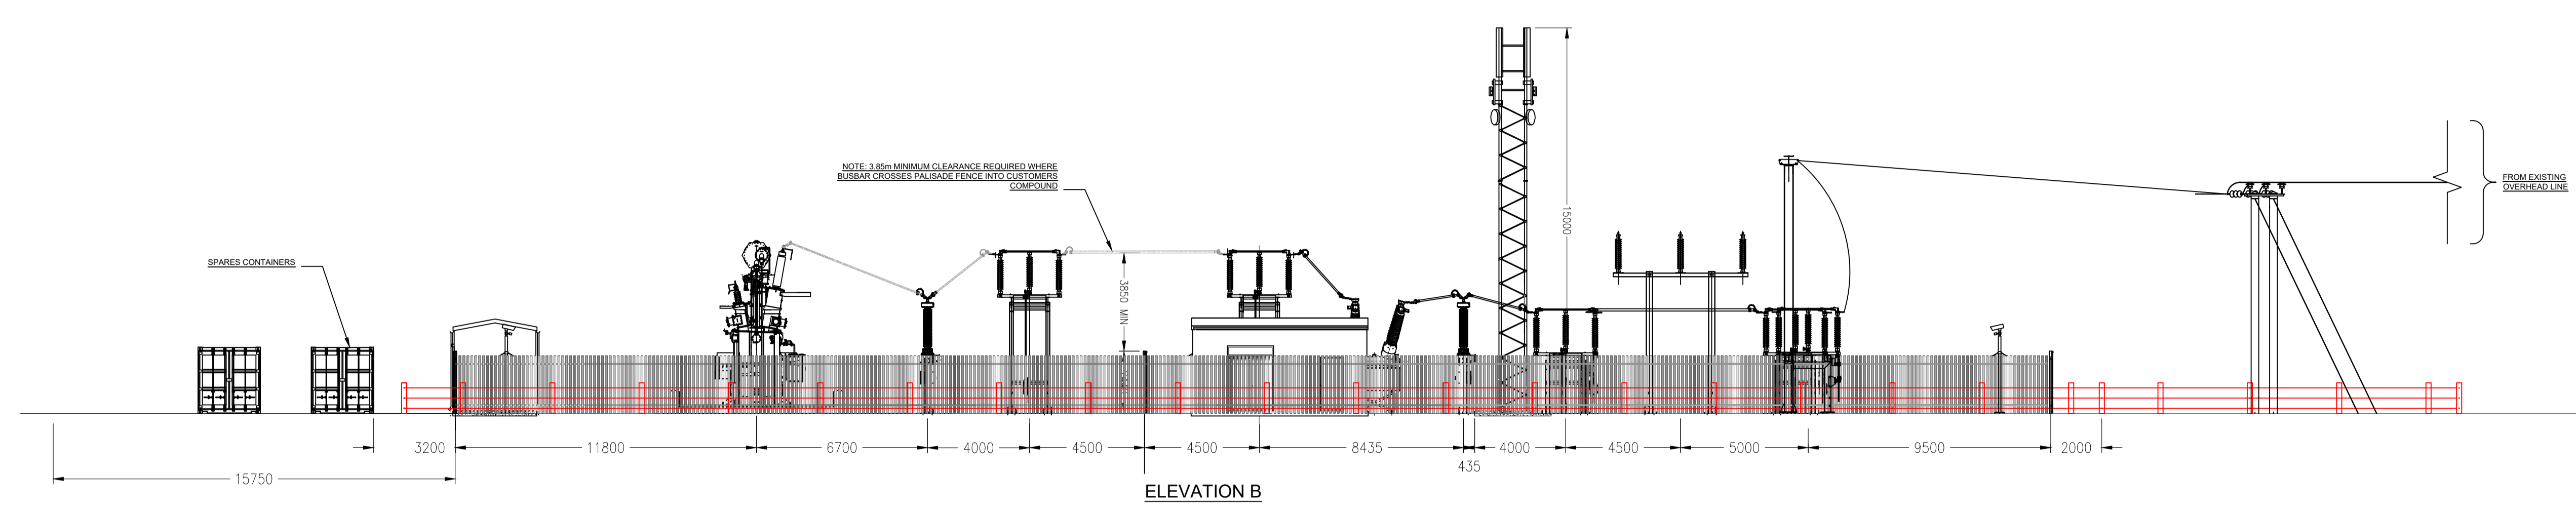

**SHEET 3
ELEVATION B**

2	SM	CW	CC	2022-05-04	Project name changed to Longhedge
1	SM	CW	CC	2022-04-29	First Issue
ISSUE	DRAWN	CHKD	APPD	DATE	REVISION NOTES
PURPOSE					COORDINATES
PERMITTING					
SCALE	1:150	@ A1	LEVEL DATUM		N/A
LAYOUT DWG	N/A			T.LAYOUT NO.	N/A

PROJECT TITLE
**LONGHEDGE
SOLAR FARM**

DRAWING TITLE
**FIGURE 12B
CLIENT/DNO SUBSTATION
PLAN & ELEVATION OPTION 2**

RES DRAWING NUMBER
04668-RES-SUB-DR-PT-003

REV
2

THIS DRAWING IS THE PROPERTY OF RENEWABLE ENERGY SYSTEMS LIMITED AND NO REPRODUCTION MAY BE MADE IN WHOLE OR IN PART WITHOUT PERMISSION




BEAUFORT COURT,
EGG FARM LANE,
KINGS LANGLEY,
HERTS WD4 8LR, UK
TEL: +44 (0) 1923 290200
WWW.RES-GROUP.COM

SHOWN WITHOUT FENCES FOR CLARITY

NOTES

1. ALL DIMENSIONS ARE IN mm UNLESS STATED OTHERWISE.
2. THIS DRAWING IS PRELIMINARY AND SUBJECT TO CHANGE AT THE DETAILED DESIGN STAGE.
3. DRAWING BASED ON 04668-RES-SUB-DR-EE-002.

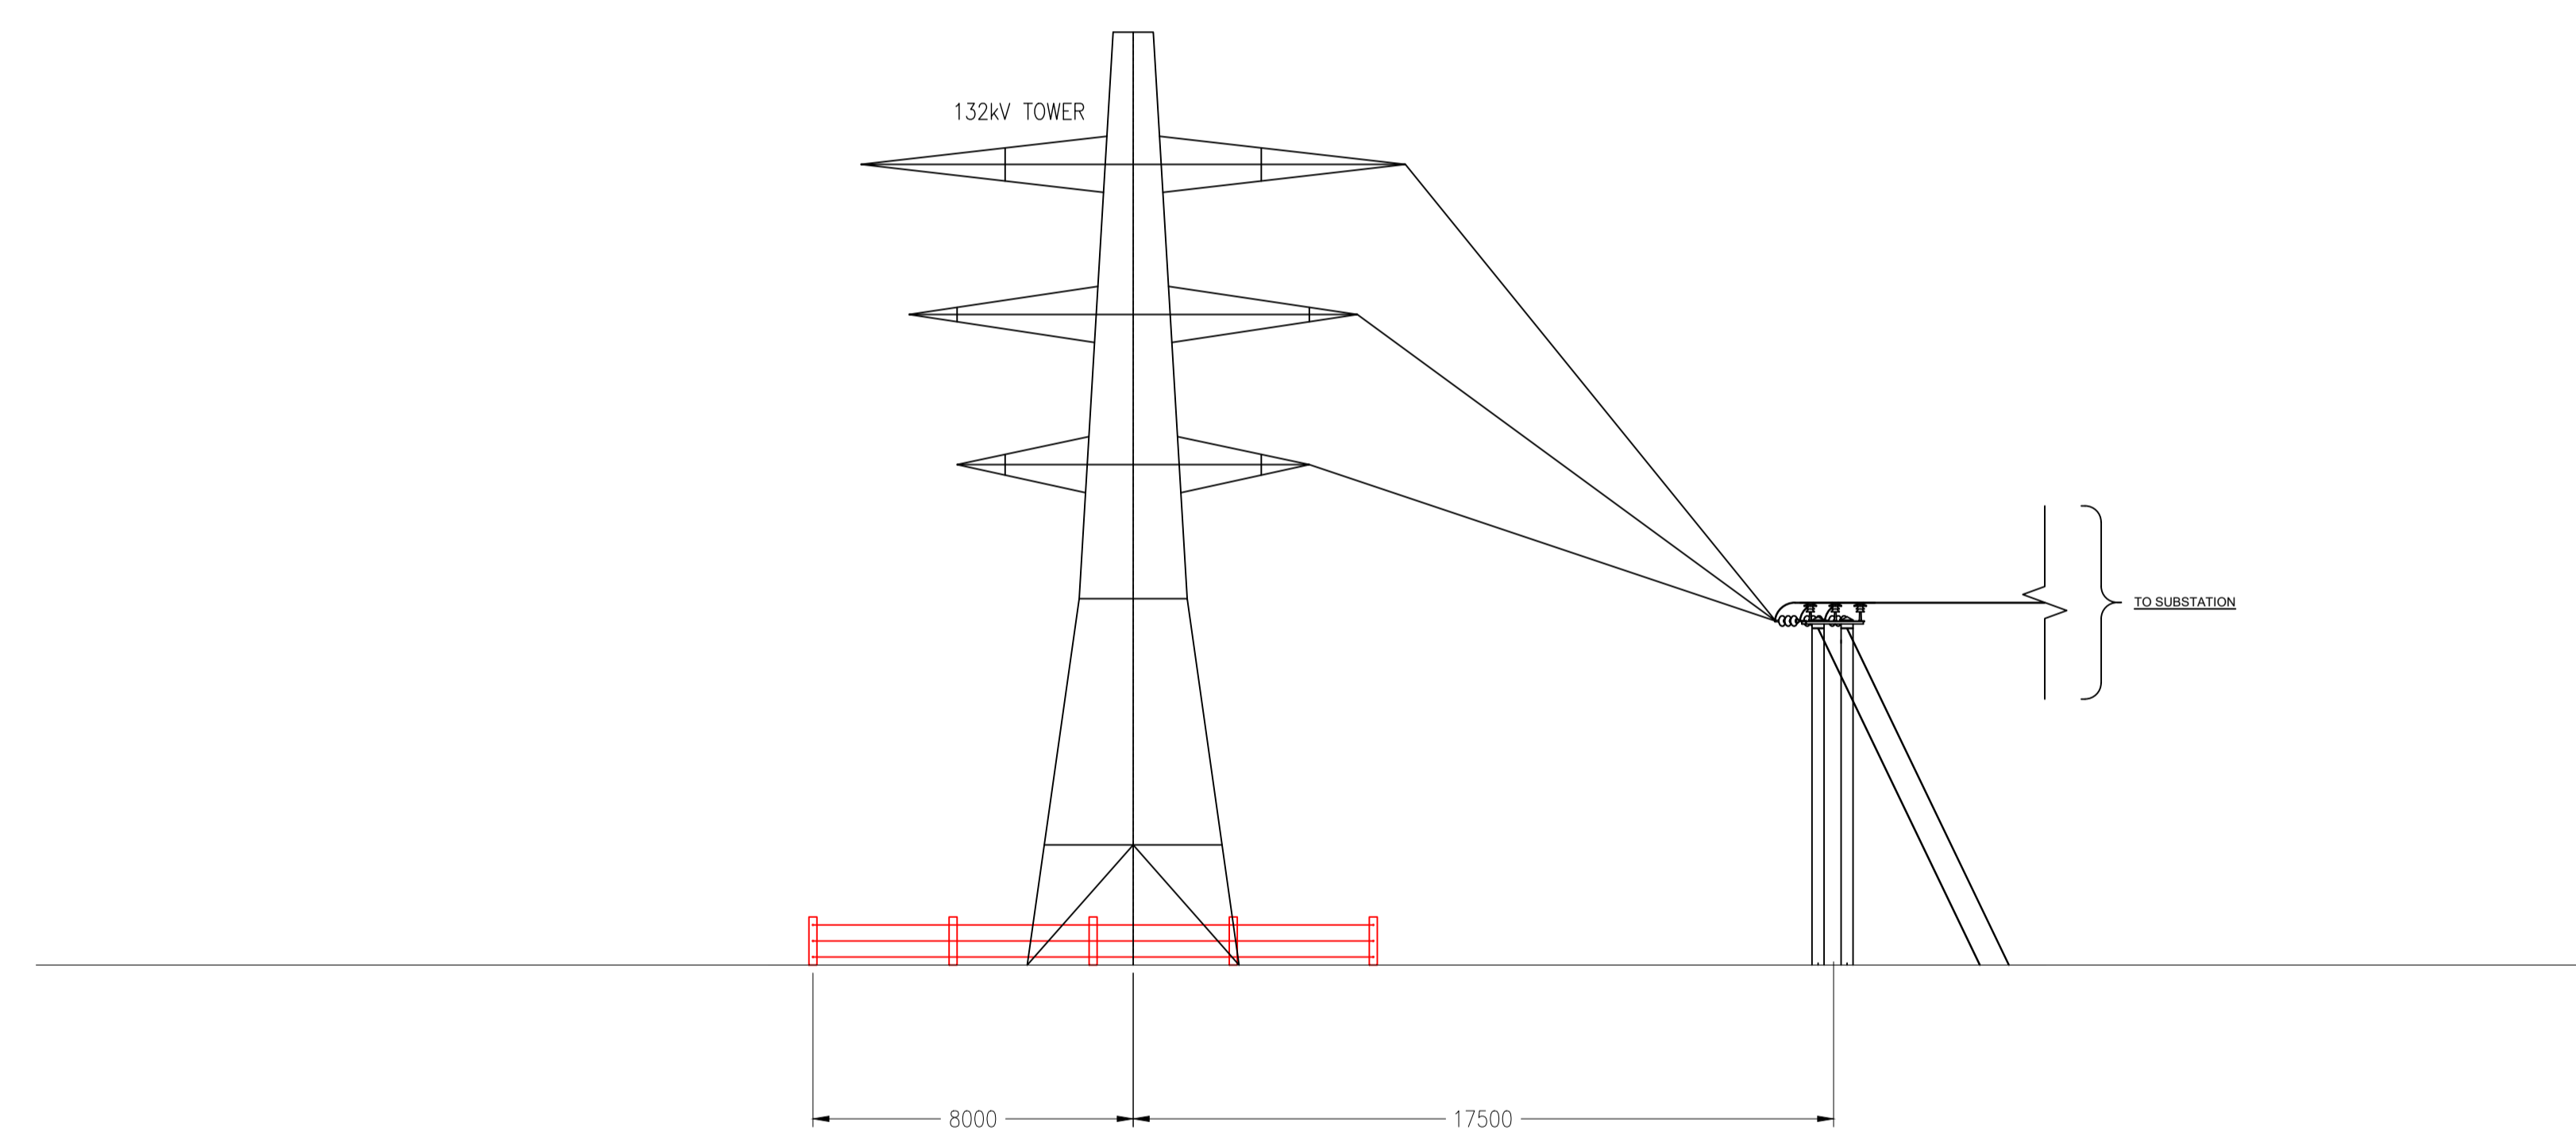

CONNECTION TO EXISTING OHL

**SHEET 4
CONNECTION TO
EXISTING OHL**

2	SM	CW	CC	2022-05-04	Project name changed to Longhedge
1	SM	CW	CC	2022-04-29	First Issue
ISSUE	DRAWN	CHKD	APPD	DATE	REVISION NOTES
PURPOSE					COORDINATES
PERMITTING					
SCALE	1:150	@ A1	LEVEL DATUM	N/A	
LAYOUT DWG	N/A	T.LAYOUT NO.	N/A		

PROJECT TITLE
**LONGHEDGE
SOLAR FARM**

DRAWING TITLE
**FIGURE 12B
CLIENT/DNO SUBSTATION
PLAN & ELEVATION OPTION 2**

RES DRAWING NUMBER
04668-RES-SUB-DR-PT-003 REV
2

THIS DRAWING IS THE PROPERTY OF RENEWABLE ENERGY SYSTEMS LIMITED AND NO REPRODUCTION MAY BE MADE IN WHOLE OR IN PART WITHOUT PERMISSION



BEAUFORT COURT,
EGG FARM LANE,
KNOS LANGLEY,
HERTS WD4 8LR, UK
TEL: +44 (0) 1923 290000
WWW.RES-GROUP.COM