



- KEY:
- DEVELOPMENT BOUNDARY
 - EXCLUDED FROM DEVELOPMENT BOUNDARY
 - NEW ACCESS TRACK
 - INDICATIVE SOLAR PV ARRAY
 - INVERTER
 - INVERTER HARDSTAND
 - SUBSTATION COMPOUND
 - TEMPORARY CONSTRUCTION COMPOUND
 - SURFACE WATER ATTENUATION
 - FENCE LINE
 - GATE (FENCE)
 - * WATERCOURSE CROSSING
 - PERMISSIVE PATHS
 - CCTV
 - SPARES CONTAINERS
 - GATE (BOUNDARY)
 - SHEEP HANDLING SYSTEM

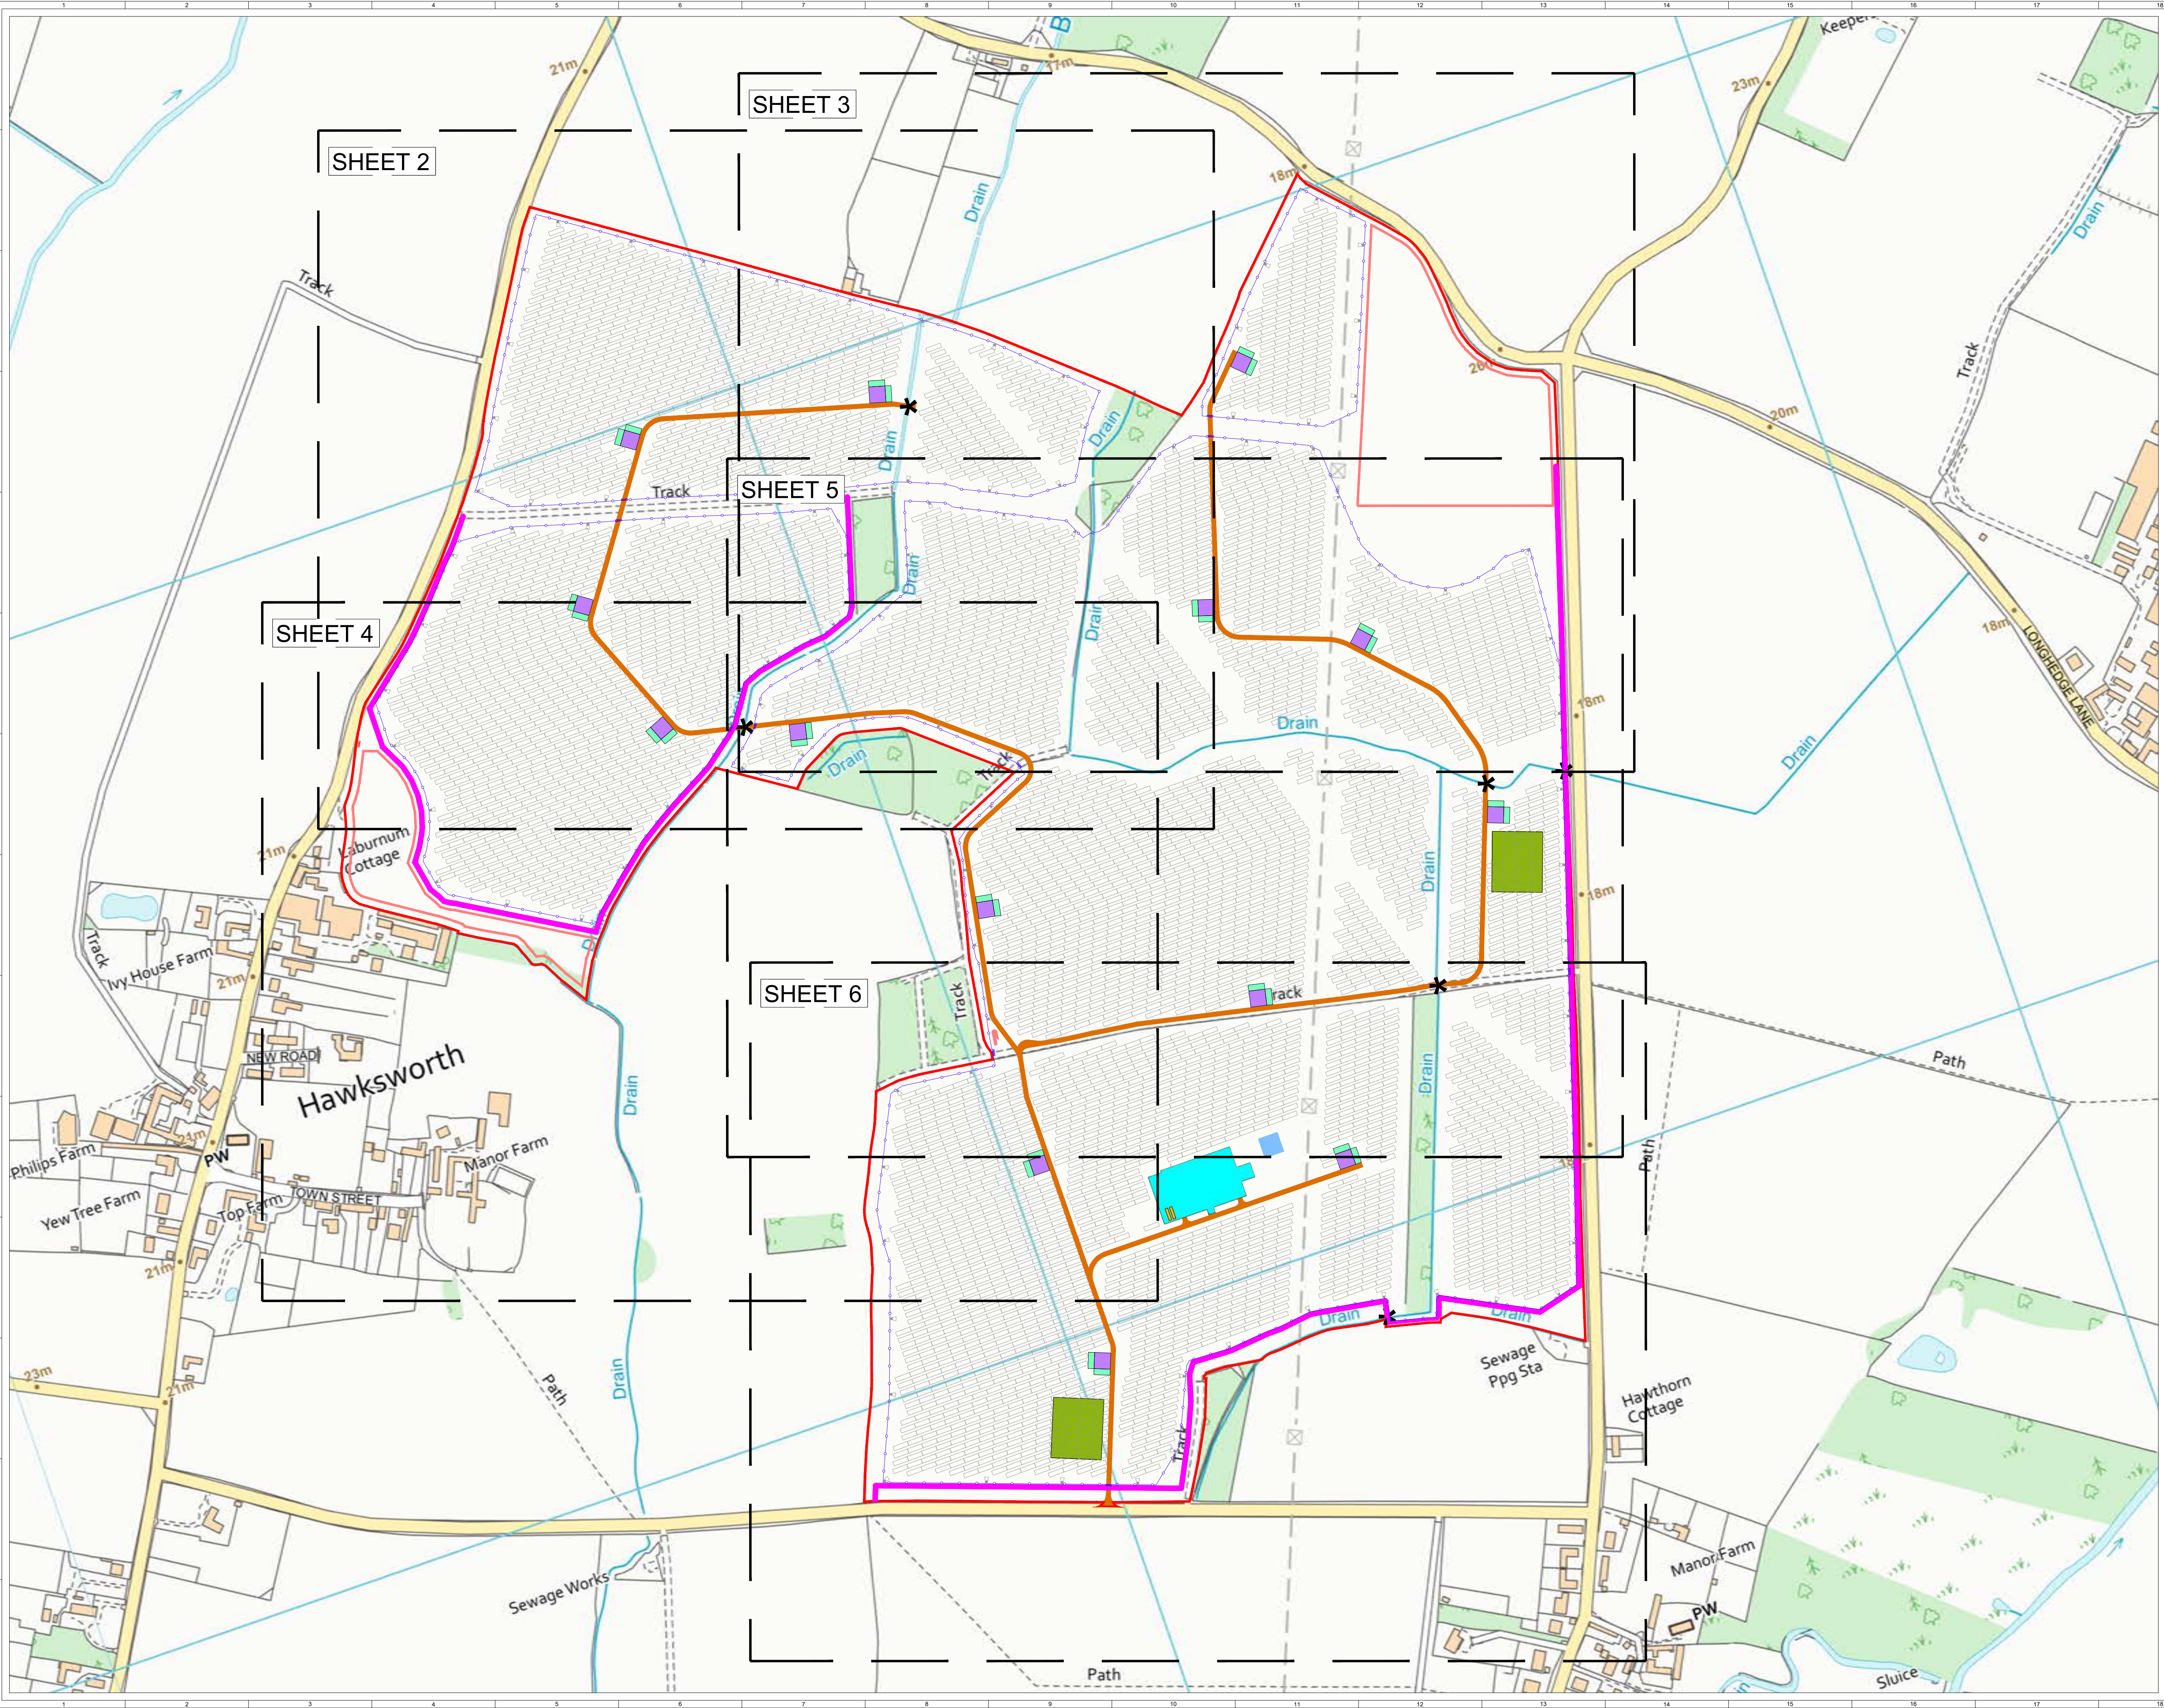


SHEET 1 OF 6

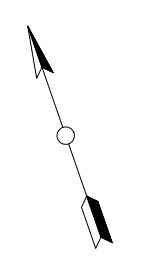


ISSUE	DRAWN	CHKD	APPD	DATE	REVISION NOTES
6	FG	MC	CC	2022-11-11	INFRASTRUCTURE LAYOUT UPDATE
5	FG	MC	CC	2022-08-04	BELLMOUTH UPDATE
4	FG	IB	EB	2022-07-27	FENCELINE UPDATE
3	FG	MC	CC	2022-07-19	DEVELOPMENT BOUNDARY UPDATE

PURPOSE	PLANNING	COORDINATES	OSGB 1936
SCALE	1:3000	DATUM	N/A
LAYOUT DWG	N/A	T-LAYOUT NO.	N/A
PROJECT TITLE	LONGHEDGE SOLAR FARM		
DRAWING TITLE	FIGURE 5 INFRASTRUCTURE LAYOUT		
RES DRAWING NUMBER	04668-RES-LAY-DR-PT-005	REV	6
THIS DRAWING IS THE PROPERTY OF RENEWABLE ENERGY SYSTEMS LIMITED AND NO REPRODUCTION MAY BE MADE IN WHOLE OR IN PART WITHOUT PERMISSION			
		BEAUFORT COURT, EGG FARM LANE, KINGS LANGLEY, HERTS WD4 8LR, UK TEL: +44 (0) 1923 290200 WWW.RES-GROUP.COM	

- KEY:
- DEVELOPMENT BOUNDARY
 - EXCLUDED FROM DEVELOPMENT BOUNDARY
 - NEW ACCESS TRACK
 - INDICATIVE SOLAR PV ARRAY
 - INVERTER
 - INVERTER HARDSTAND
 - SUBSTATION COMPOUND
 - TEMPORARY CONSTRUCTION COMPOUND
 - SURFACE WATER ATTENUATION
 - - - FENCE LINE
 - | GATE (FENCE)
 - ✱ WATERCOURSE CROSSING
 - PERMISSIVE PATHS
 - ◉ CCTV
 - SPARES CONTAINERS
 - | GATE (BOUNDARY)
 - SHEEP HANDLING SYSTEM

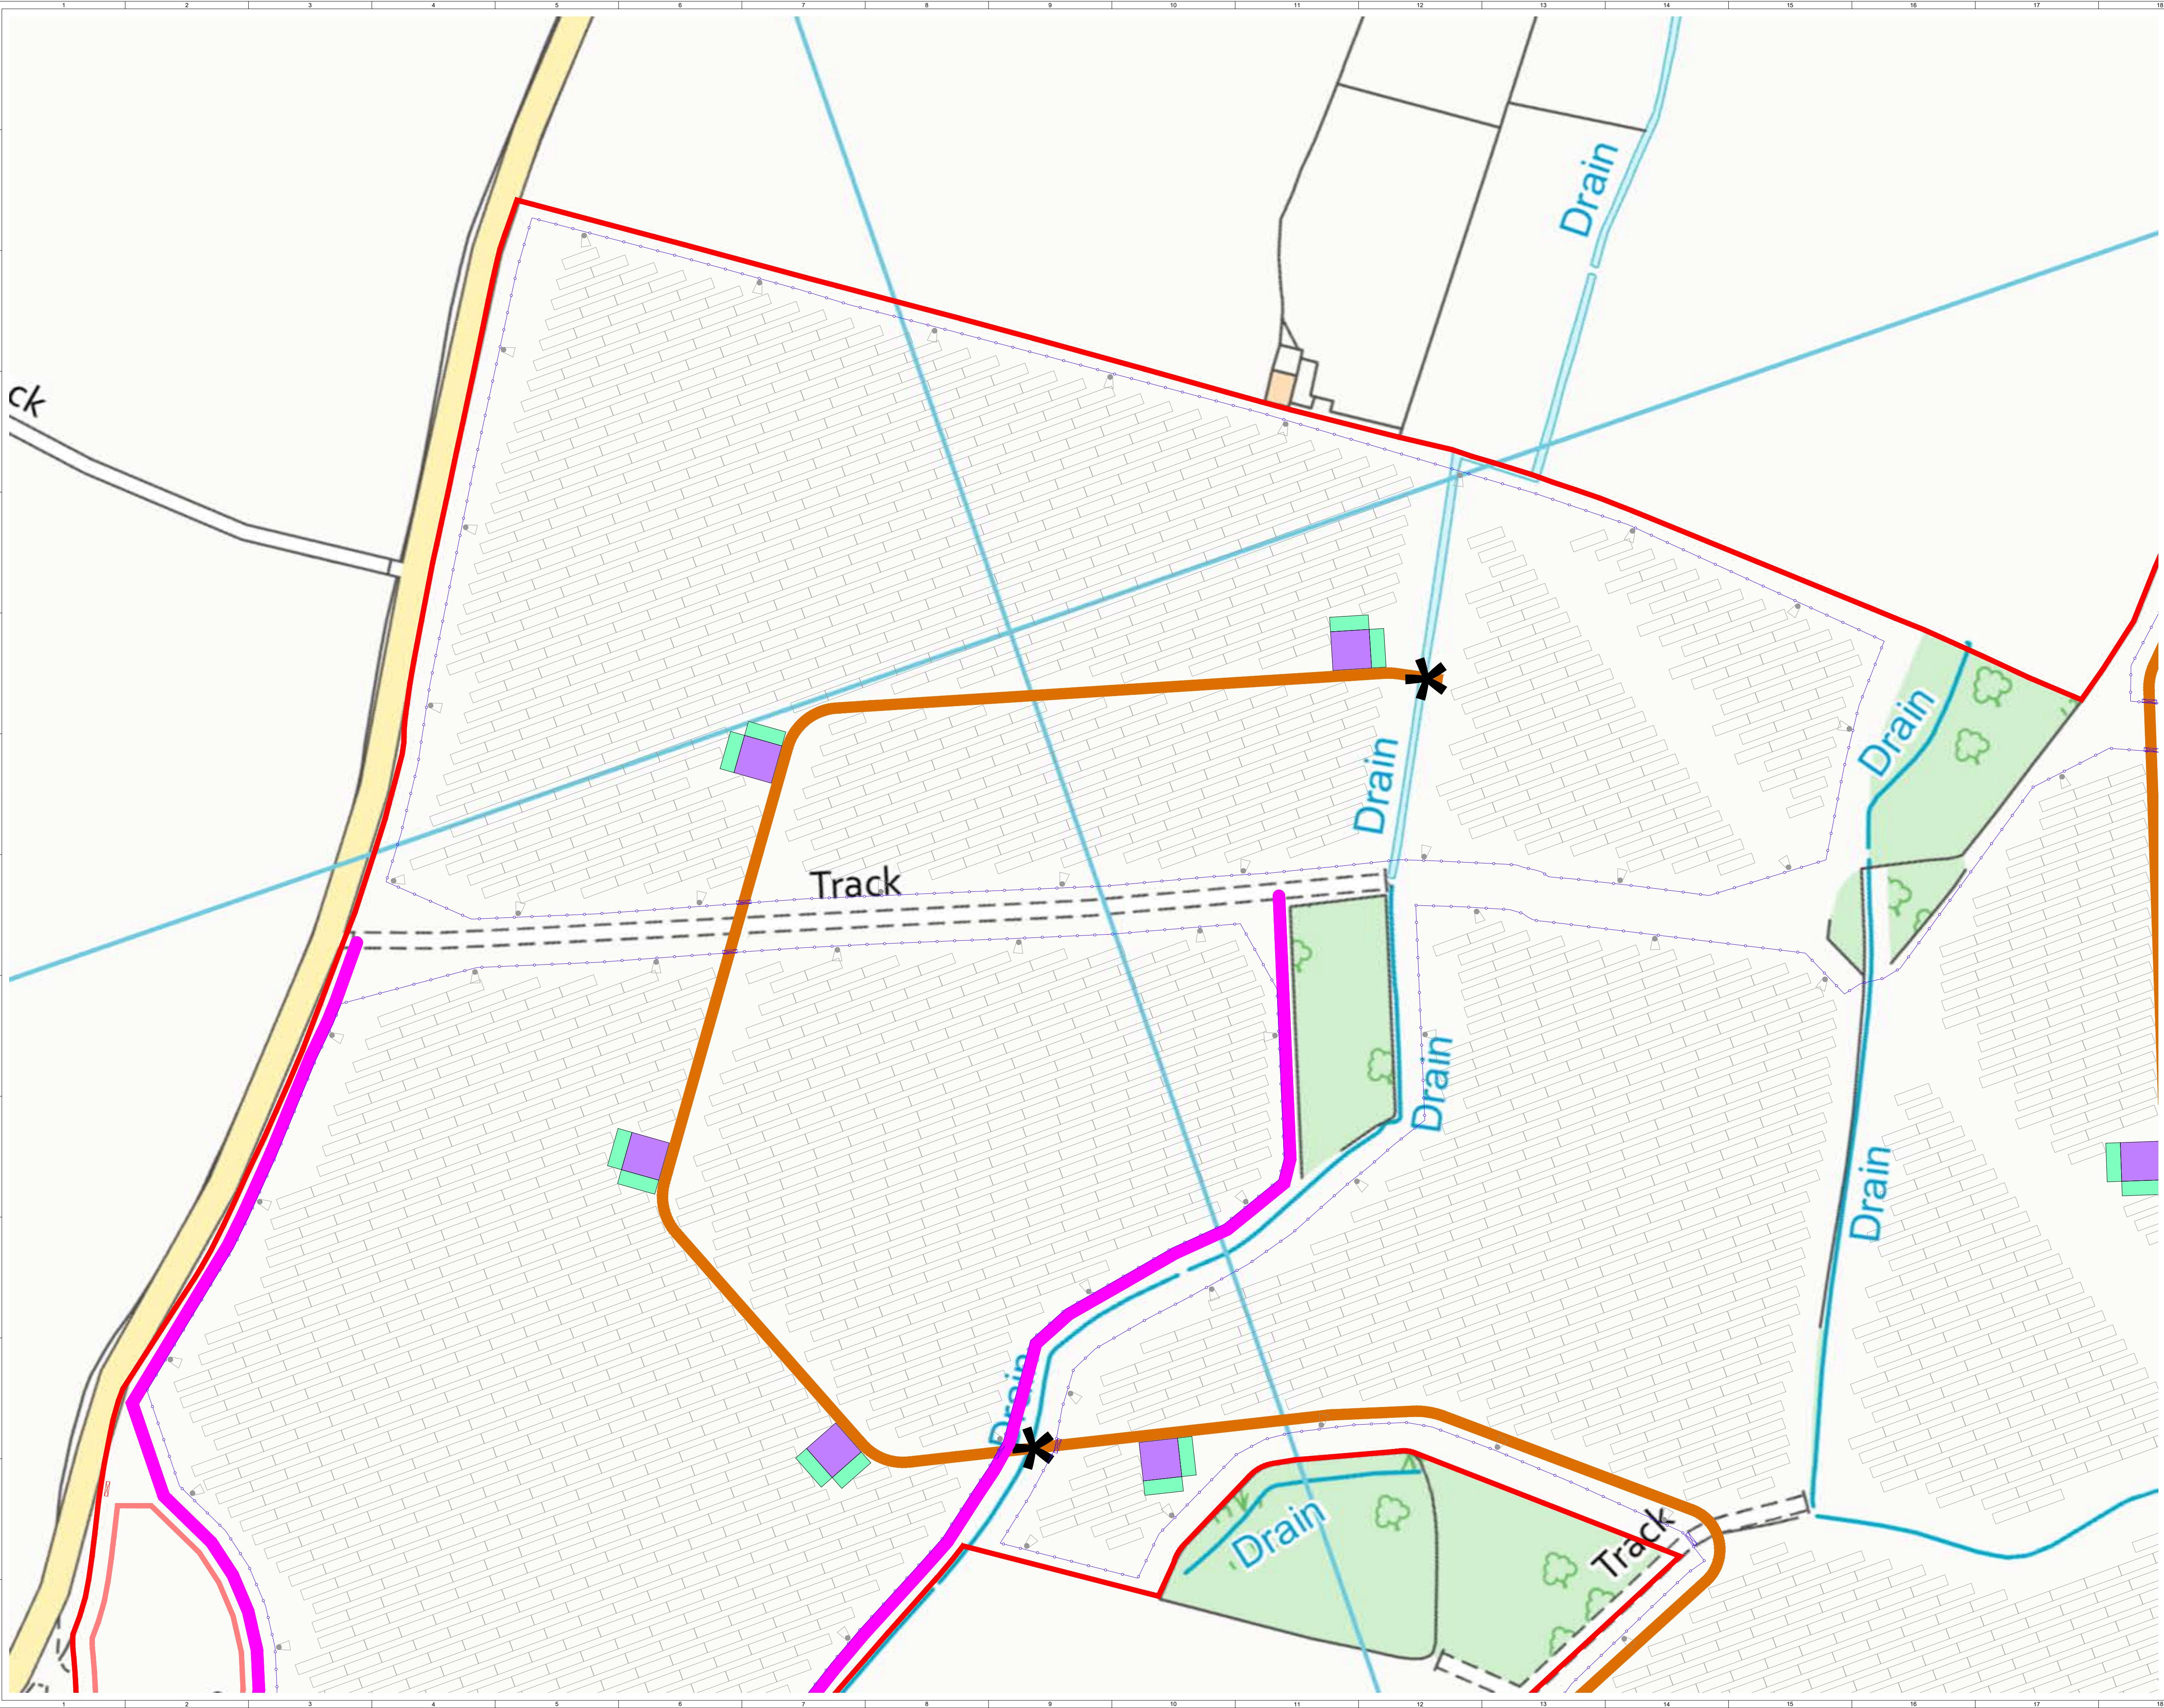

SHEET 2 OF 6

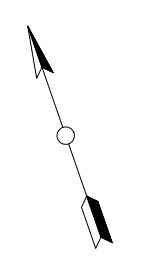

ISSUE	DRAWN	CHKD	APPD	DATE	REVISION NOTES
6	FG	MC	CC	2022-11-11	INFRASTRUCTURE LAYOUT UPDATE
5	FG	MC	CC	2022-08-04	BELLMOUTH UPDATE
4	FG	IB	EB	2022-07-27	FENCELINE UPDATE
3	FG	MC	CC	2022-07-19	DEVELOPMENT BOUNDARY UPDATE


PURPOSE	PLANNING	COORDINATES	OSGB 1936
SCALE	1:1250	DATUM	N/A
LAYOUT DWG	N/A	T.LAYOUT NO.	N/A

PROJECT TITLE
LONGHEDGE SOLAR FARM

DRAWING TITLE
FIGURE 5 INFRASTRUCTURE LAYOUT


RES DRAWING NUMBER	04668-RES-LAY-DR-PT-005	REV	6
--------------------	-------------------------	-----	---

THIS DRAWING IS THE PROPERTY OF RENEWABLE ENERGY SYSTEMS LIMITED AND NO REPRODUCTION MAY BE MADE IN WHOLE OR IN PART WITHOUT PERMISSION




BEAUFORT COURT,
EGG FARM LANE,
KINGS LANGLEY,
HERTS WD4 8LR, UK
TEL: +44 (0) 1923 290200
WWW.RES-GROUP.COM

- KEY:
- DEVELOPMENT BOUNDARY
 - EXCLUDED FROM DEVELOPMENT BOUNDARY
 - NEW ACCESS TRACK
 - INDICATIVE SOLAR PV ARRAY
 - INVERTER
 - INVERTER HARDSTAND
 - SUBSTATION COMPOUND
 - TEMPORARY CONSTRUCTION COMPOUND
 - SURFACE WATER ATTENUATION
 - FENCE LINE
 - GATE (FENCE)
 - ✱ WATERCOURSE CROSSING
 - PERMISSIVE PATHS
 - CCTV
 - SPARES CONTAINERS
 - GATE (BOUNDARY)
 - SHEEP HANDLING SYSTEM

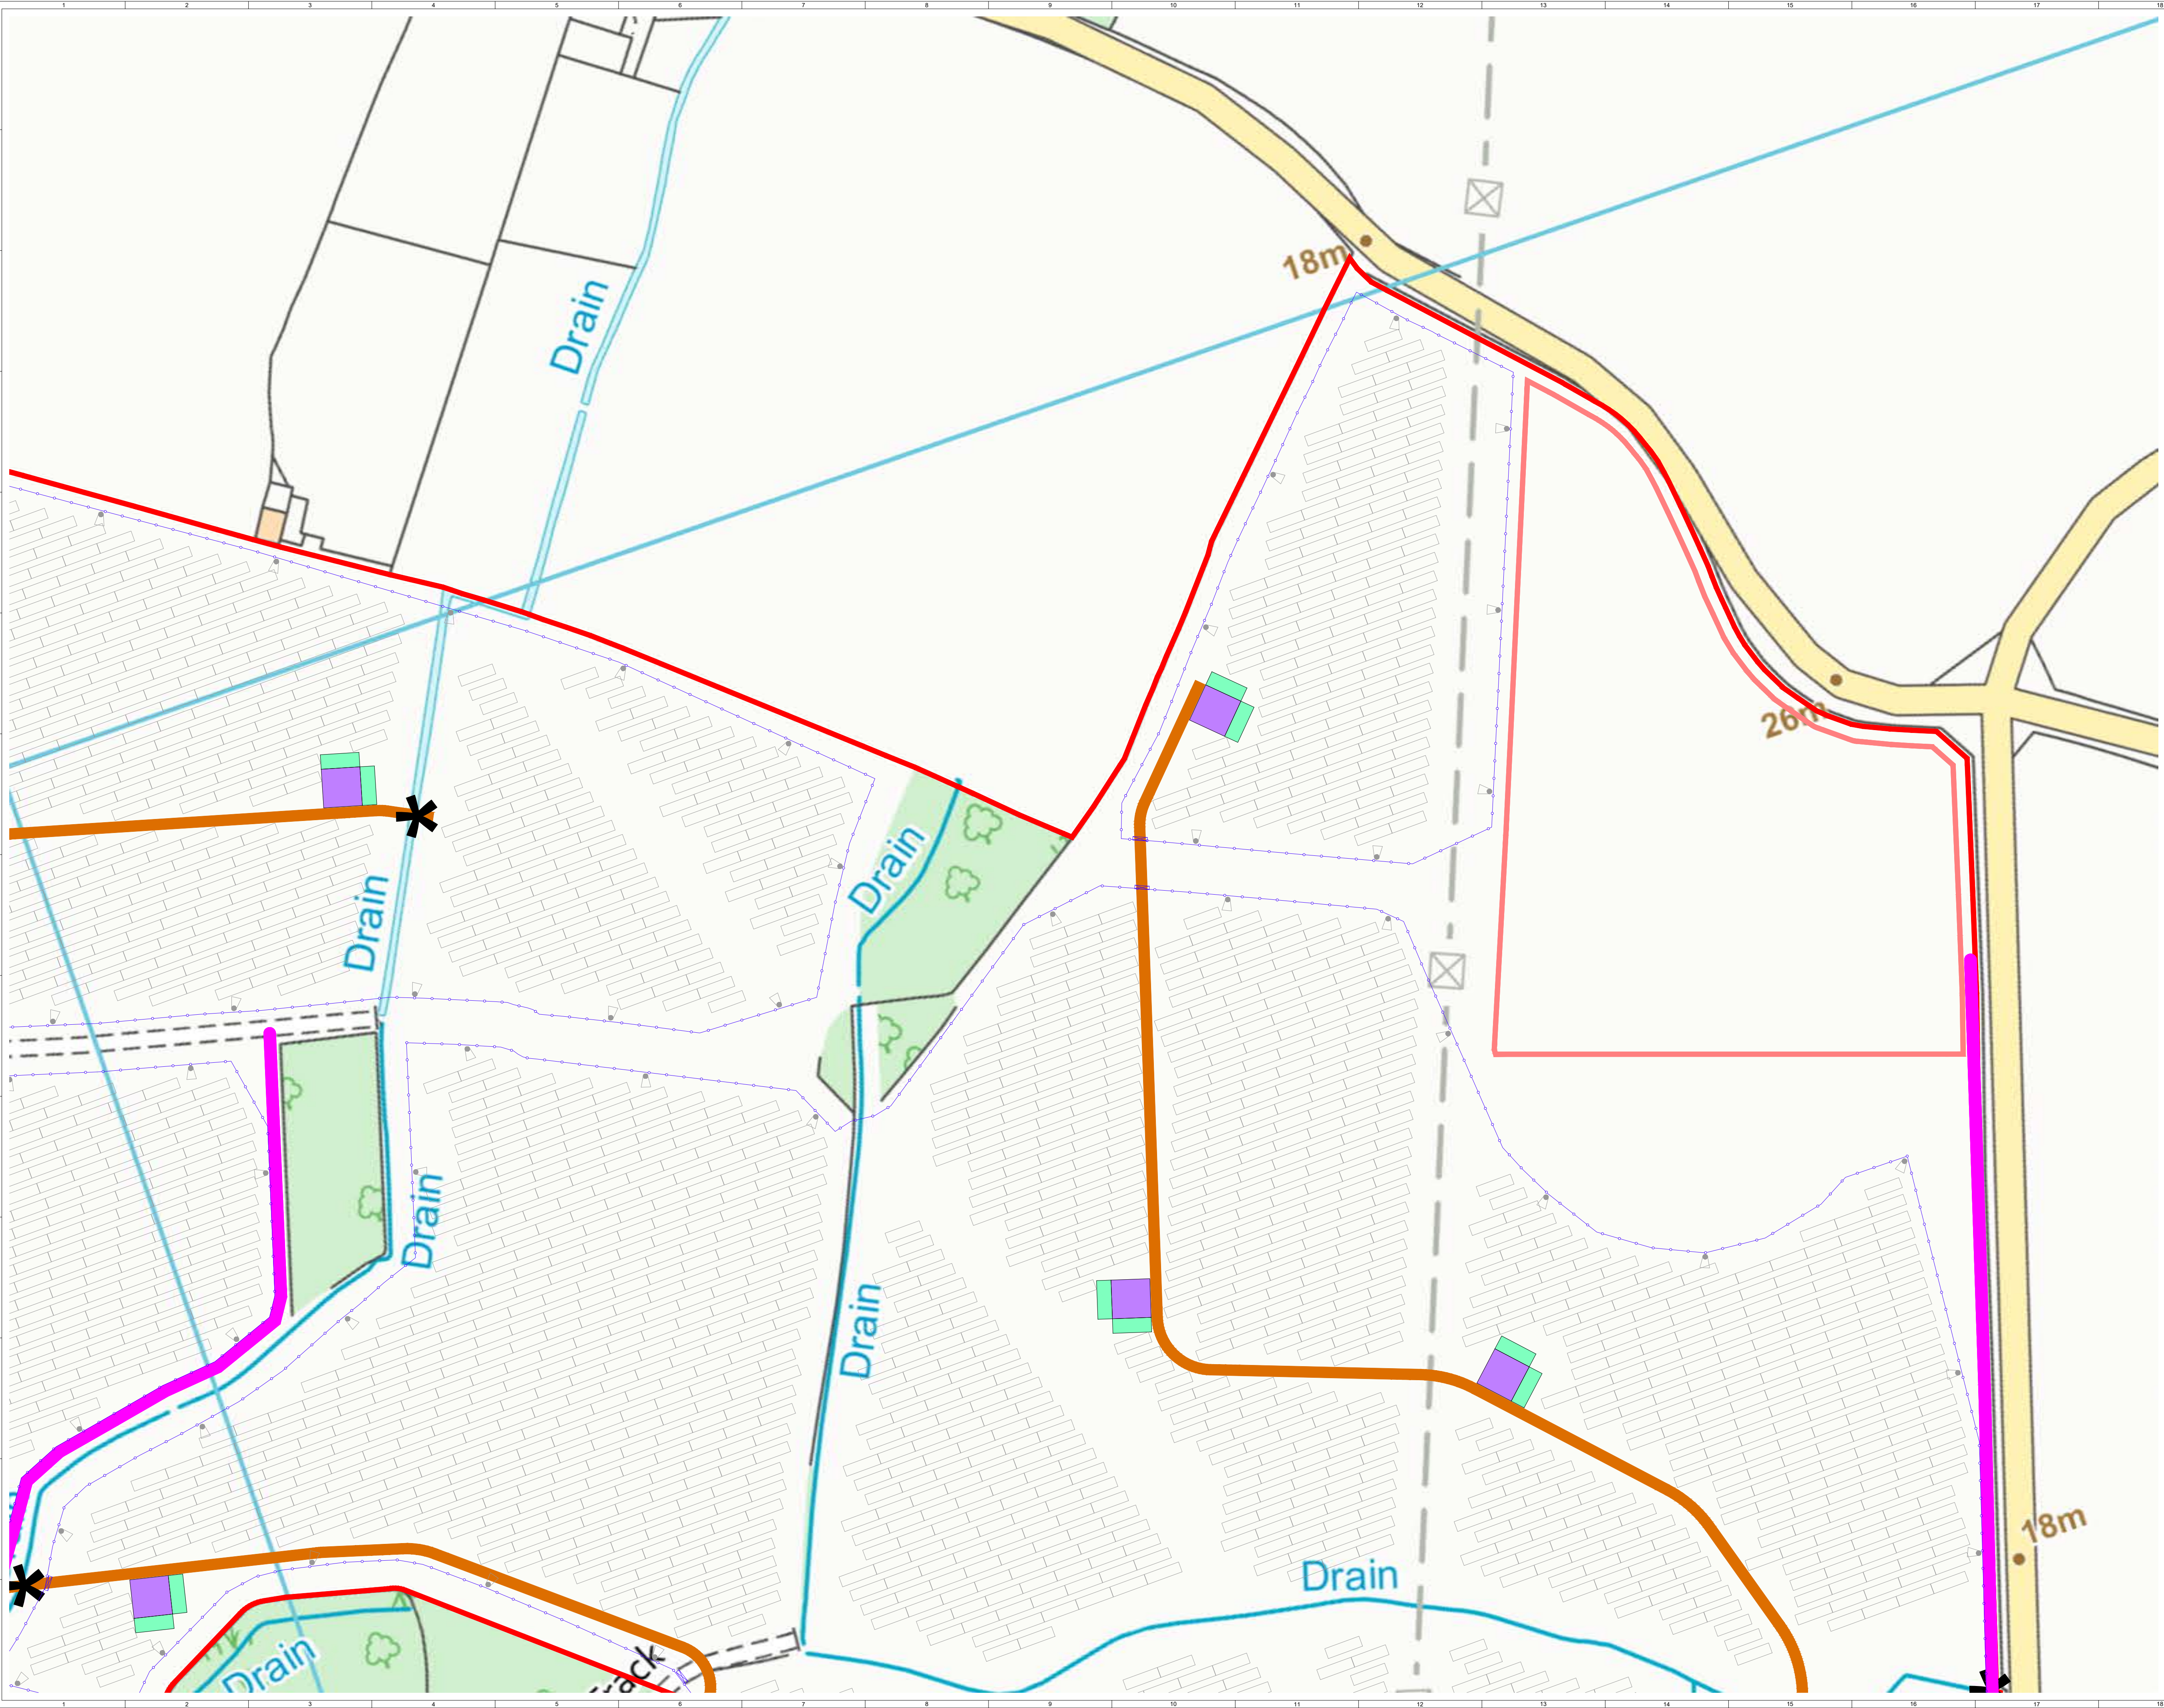

SHEET 3 OF 6

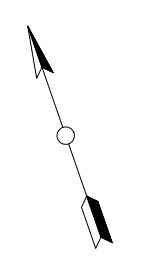

ISSUE	DRAWN	CHKD	APPD	DATE	REVISION NOTES
6	FG	MC	CC	2022-11-11	INFRASTRUCTURE LAYOUT UPDATE
5	FG	MC	CC	2022-08-04	BELLMOUTH UPDATE
4	FG	IB	EB	2022-07-27	FENCELINE UPDATE
3	FG	MC	CC	2022-07-19	DEVELOPMENT BOUNDARY UPDATE

PURPOSE	PLANNING	COORDINATES	OSGB 1936
SCALE	1:1250 @ A1	DATUM	N/A
LAYOUT DWG	N/A	T.LAYOUT NO.	N/A

PROJECT TITLE
LONGHEDGE SOLAR FARM


DRAWING TITLE
FIGURE 5 INFRASTRUCTURE LAYOUT

RES DRAWING NUMBER	04668-RES-LAY-DR-PT-005	REV	6
--------------------	-------------------------	-----	---


THIS DRAWING IS THE PROPERTY OF RENEWABLE ENERGY SYSTEMS LIMITED AND NO REPRODUCTION MAY BE MADE IN WHOLE OR IN PART WITHOUT PERMISSION

BEAUFORT COURT,
EGG FARM LANE,
KINGS LANGLEY,
HERTS WD4 8LR, UK
TEL: +44 (0) 1923 29000
WWW.RES-GROUP.COM

- KEY:
- DEVELOPMENT BOUNDARY
 - EXCLUDED FROM DEVELOPMENT BOUNDARY
 - NEW ACCESS TRACK
 - INDICATIVE SOLAR PV ARRAY
 - INVERTER
 - INVERTER HARDSTAND
 - SUBSTATION COMPOUND
 - TEMPORARY CONSTRUCTION COMPOUND
 - SURFACE WATER ATTENUATION
 - FENCE LINE
 - GATE (FENCE)
 - ✕ WATERCOURSE CROSSING
 - PERMISSIVE PATHS
 - CCTV
 - SPARES CONTAINERS
 - GATE (BOUNDARY)
 - SHEEP HANDLING SYSTEM

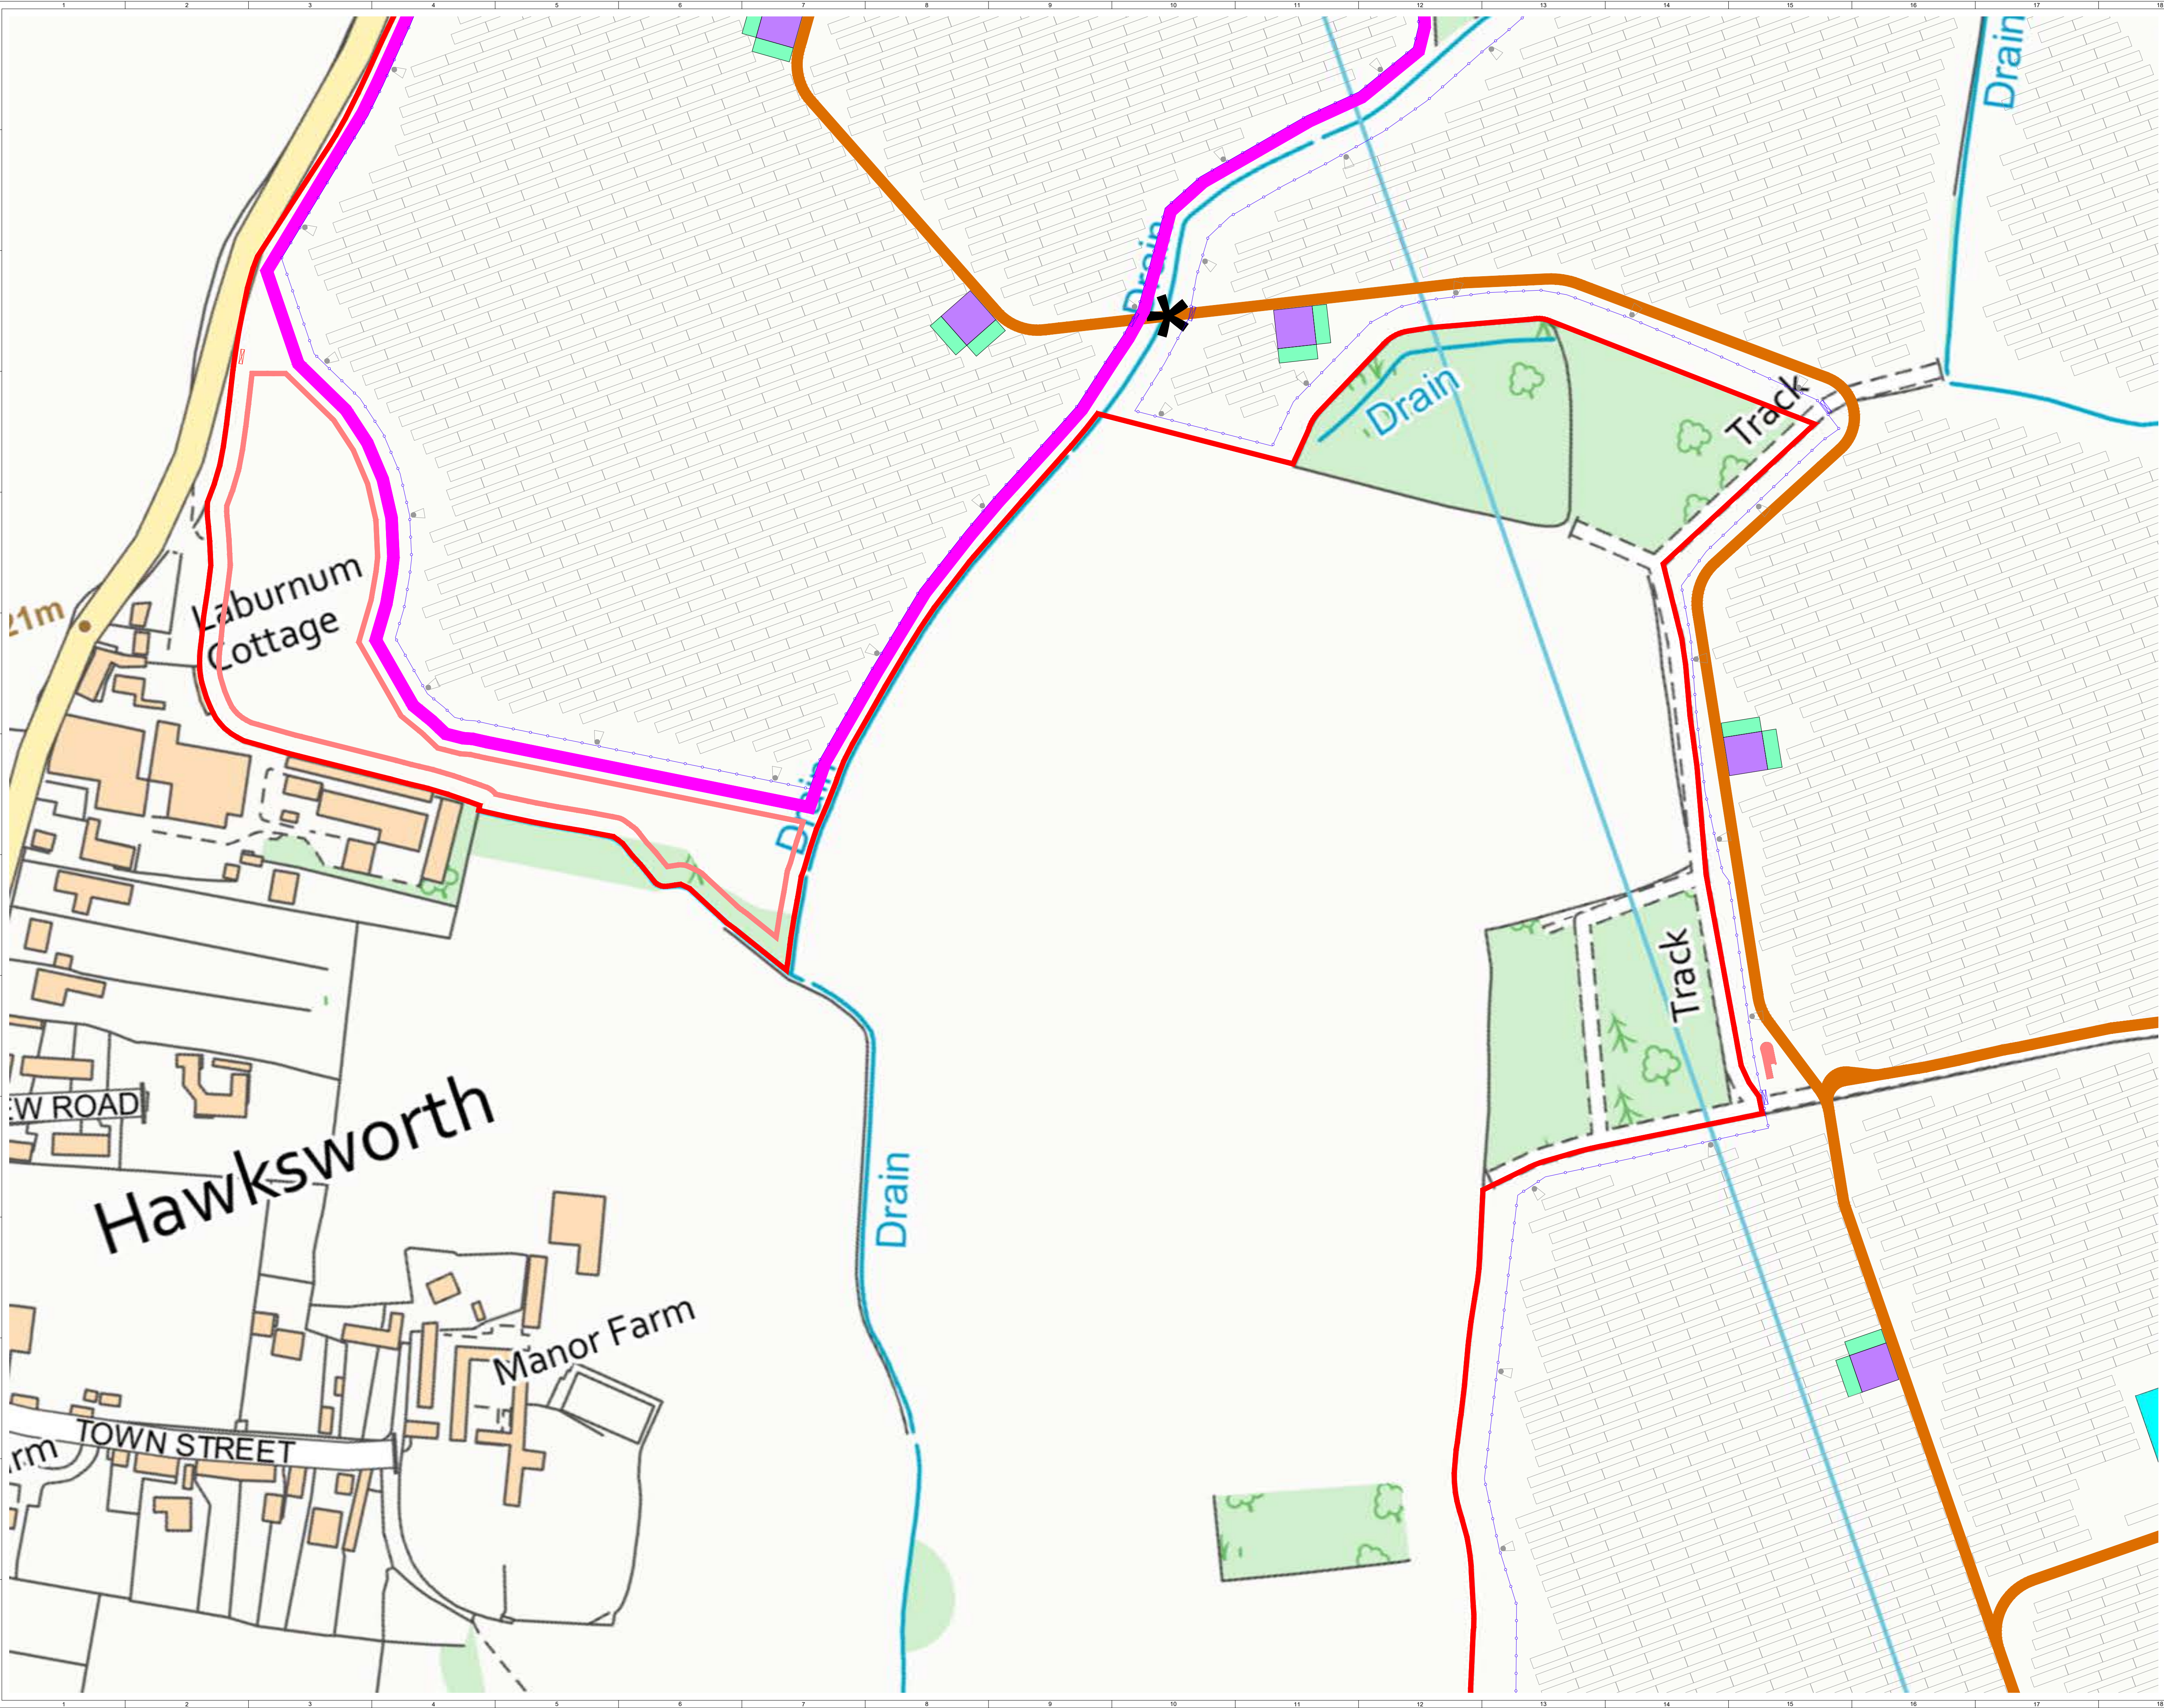

SHEET 4 OF 6

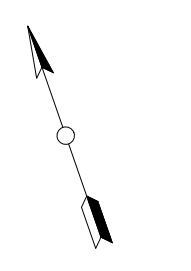

6	FG	MC	CC	2022-11-11	INFRASTRUCTURE LAYOUT UPDATE
5	FG	MC	CC	2022-08-04	BELLMOUTH UPDATE
4	FG	IB	EB	2022-07-27	FENCELINE UPDATE
3	FG	MC	CC	2022-07-19	DEVELOPMENT BOUNDARY UPDATE
ISSUE	DRAWN	CHKD	APPD	DATE	REVISION NOTES
PURPOSE					COORDINATES
PLANNING					OSGB 1936
SCALE	1:1250	@ A1	DATUM	N/A	
LAYOUT DWG	N/A			T-LAYOUT NO.	N/A

PROJECT TITLE
LONGHEDGE SOLAR FARM

DRAWING TITLE
FIGURE 5 INFRASTRUCTURE LAYOUT


RES DRAWING NUMBER
04668-RES-LAY-DR-PT-005

REV
6


THIS DRAWING IS THE PROPERTY OF RENEWABLE ENERGY SYSTEMS LIMITED AND NO REPRODUCTION MAY BE MADE IN WHOLE OR IN PART WITHOUT PERMISSION

BEAUFORT COURT,
EGG FARM LANE,
KINGS LANGLEY,
HERTS WD4 8LR, UK
TEL: +44 (0) 1923 290200
WWW.RES-GROUP.COM

- KEY:
- DEVELOPMENT BOUNDARY
 - EXCLUDED FROM DEVELOPMENT BOUNDARY
 - NEW ACCESS TRACK
 - INDICATIVE SOLAR PV ARRAY
 - INVERTER
 - INVERTER HARDSTAND
 - SUBSTATION COMPOUND
 - TEMPORARY CONSTRUCTION COMPOUND
 - SURFACE WATER ATTENUATION
 - - - FENCE LINE
 - | GATE (FENCE)
 - ✱ WATERCOURSE CROSSING
 - PERMISSIVE PATHS
 - CCTV
 - || SPARES CONTAINERS
 - | GATE (BOUNDARY)
 - SHEEP HANDLING SYSTEM

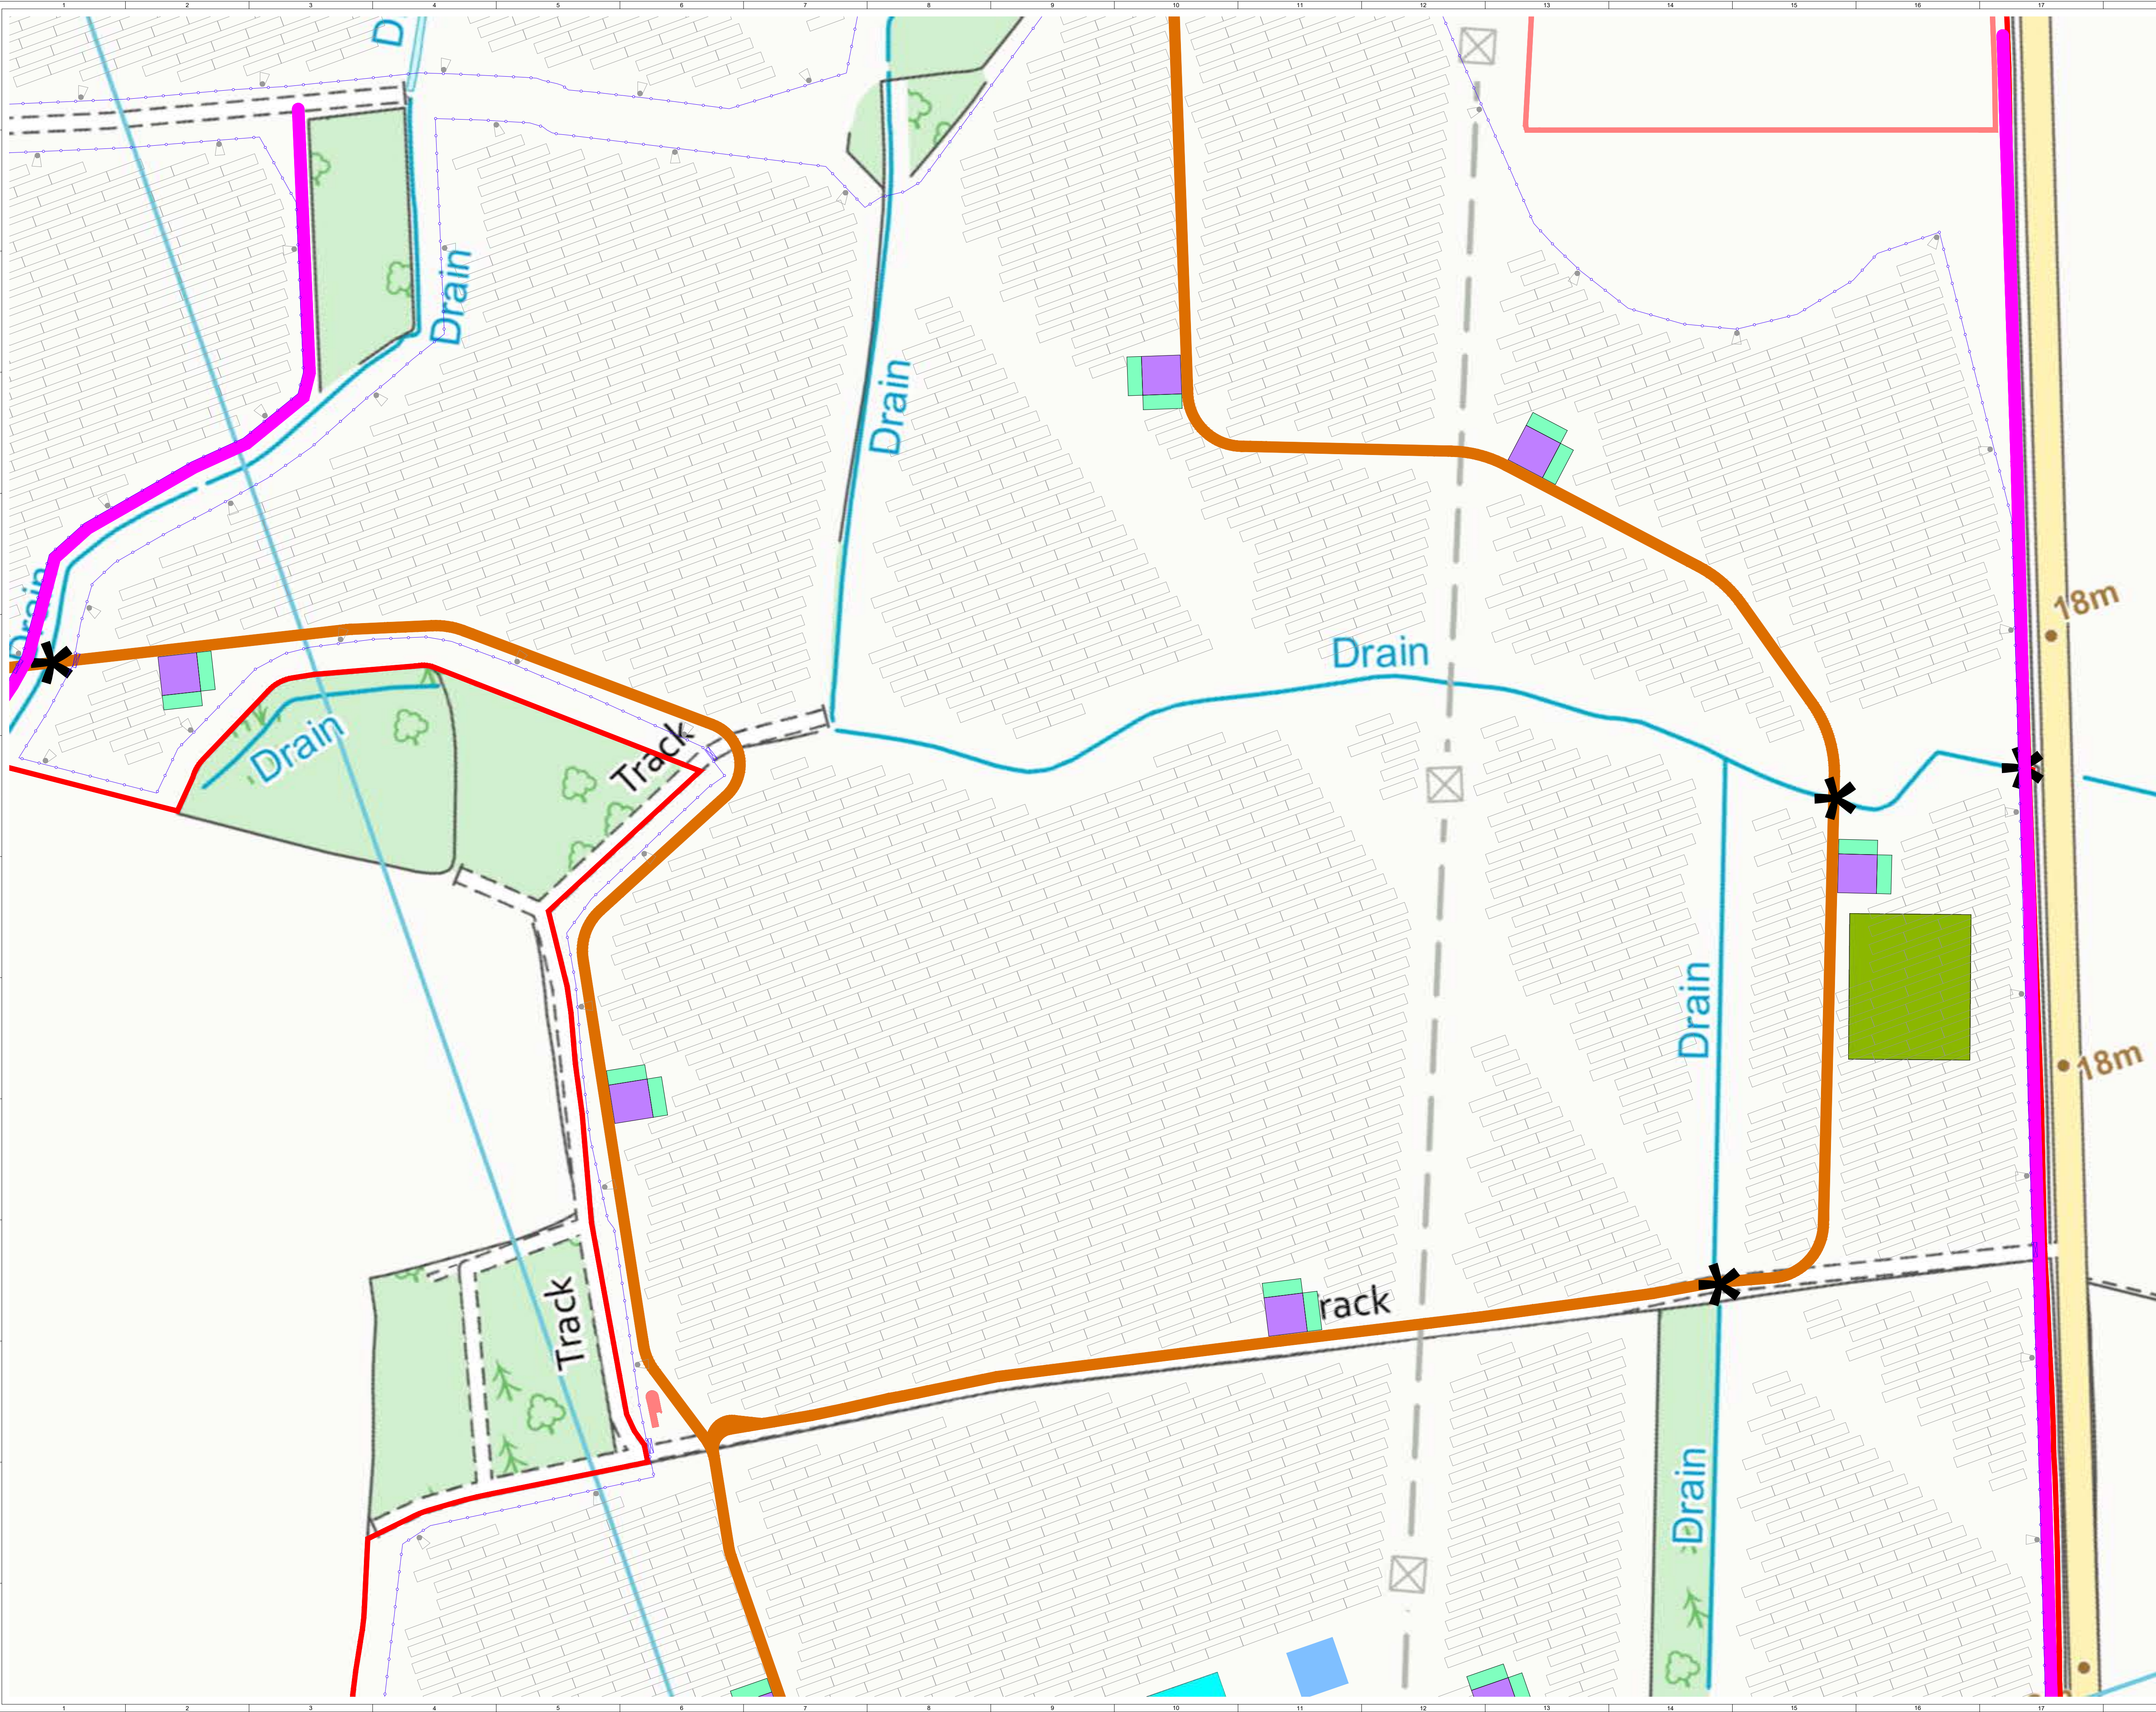

SHEET 5 OF 6

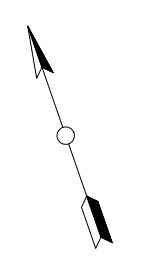

ISSUE	DRAWN	CHKD	APPD	DATE	REVISION NOTES
6	FG	MC	CC	2022-11-11	INFRASTRUCTURE LAYOUT UPDATE
5	FG	MC	CC	2022-08-04	BELLMOUTH UPDATE
4	FG	IB	EB	2022-07-27	FENCELINE UPDATE
3	FG	MC	CC	2022-07-19	DEVELOPMENT BOUNDARY UPDATE


PURPOSE	PLANNING	COORDINATES	OSGB 1936
SCALE	1:1250 @ A1	DATUM	N/A
LAYOUT DWG	N/A	T-LAYOUT NO.	N/A

PROJECT TITLE
LONGHEDGE SOLAR FARM

DRAWING TITLE
FIGURE 5 INFRASTRUCTURE LAYOUT


RES DRAWING NUMBER	04668-RES-LAY-DR-PT-005	REV	6
--------------------	-------------------------	-----	---

THIS DRAWING IS THE PROPERTY OF RENEWABLE ENERGY SYSTEMS LIMITED AND NO REPRODUCTION MAY BE MADE IN WHOLE OR IN PART WITHOUT PERMISSION




BEAUFORT COURT,
EGG FARM LANE,
KINGS LANGLEY,
HERTS WD4 8LR, UK
TEL: +44 (0) 1923 290200
WWW.RES-GROUP.COM

- KEY:
- DEVELOPMENT BOUNDARY
 - EXCLUDED FROM DEVELOPMENT BOUNDARY
 - NEW ACCESS TRACK
 - INDICATIVE SOLAR PV ARRAY
 - INVERTER
 - INVERTER HARDSTAND
 - SUBSTATION COMPOUND
 - TEMPORARY CONSTRUCTION COMPOUND
 - SURFACE WATER ATTENUATION
 - FENCE LINE
 - GATE (FENCE)
 - * WATERCOURSE CROSSING
 - PERMISSIVE PATHS
 - CCTV
 - SPARES CONTAINERS
 - GATE (BOUNDARY)
 - SHEEP HANDLING SYSTEM

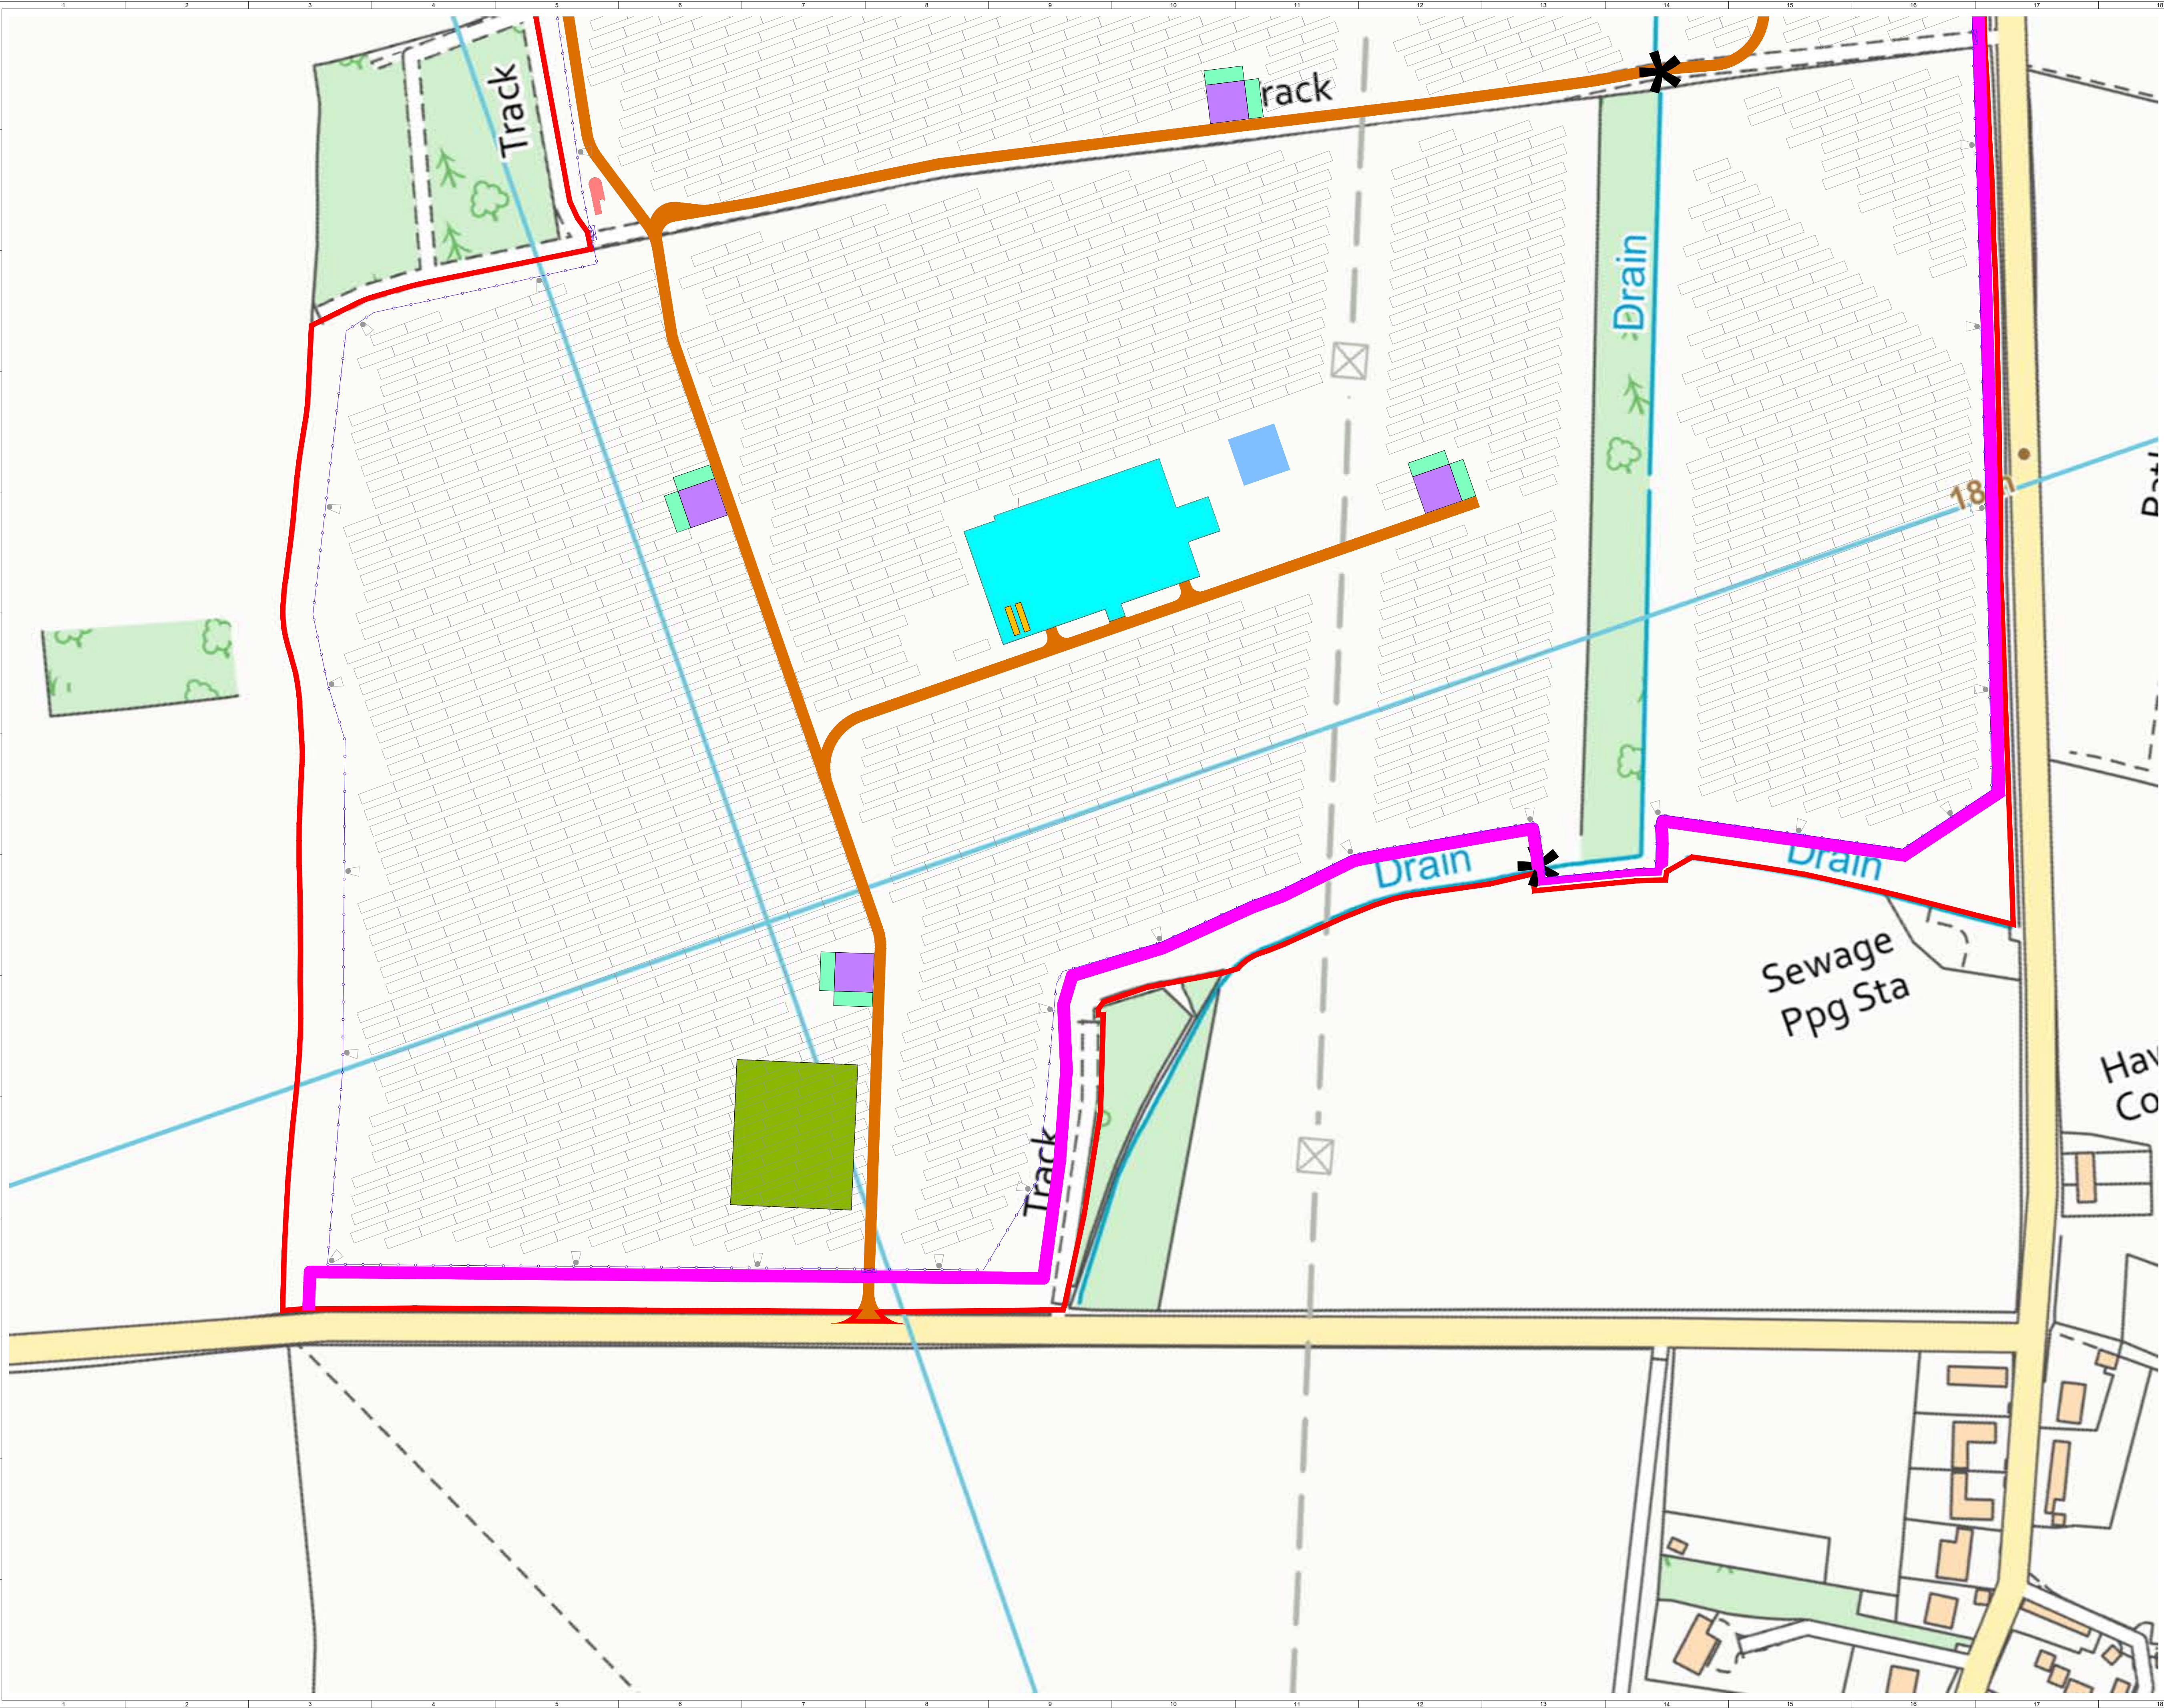

SHEET 6 OF 6

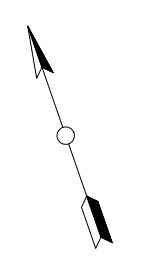

6	FG	MC	CC	2022-11-11	INFRASTRUCTURE LAYOUT UPDATE
5	FG	MC	CC	2022-08-04	BELLMOUTH UPDATE
4	FG	IB	EB	2022-07-27	FENCELINE UPDATE
3	FG	MC	CC	2022-07-19	DEVELOPMENT BOUNDARY UPDATE
ISSUE	DRAWN	CHKD	APPD	DATE	REVISION NOTES
PURPOSE					COORDINATES
PLANNING					OSGB 1936
SCALE				DATUM	N/A
1:1250 @ A1					
LAYOUT DWG				T-LAYOUT NO.	N/A
N/A					

PROJECT TITLE
LONGHEDGE SOLAR FARM

DRAWING TITLE
FIGURE 5 INFRASTRUCTURE LAYOUT

RES DRAWING NUMBER
04668-RES-LAY-DR-PT-005

REV
6

THIS DRAWING IS THE PROPERTY OF RENEWABLE ENERGY SYSTEMS LIMITED AND NO REPRODUCTION MAY BE MADE IN WHOLE OR IN PART WITHOUT PERMISSION

res

BEAUFORT COURT,
EGG FARM LANE,
KINGS LANGLEY,
HERTS WD4 8LN, UK
TEL: +44 (0) 1923 290200
WWW.RES-GROUP.COM