



Appendix 4F – Outline SuDS Designs

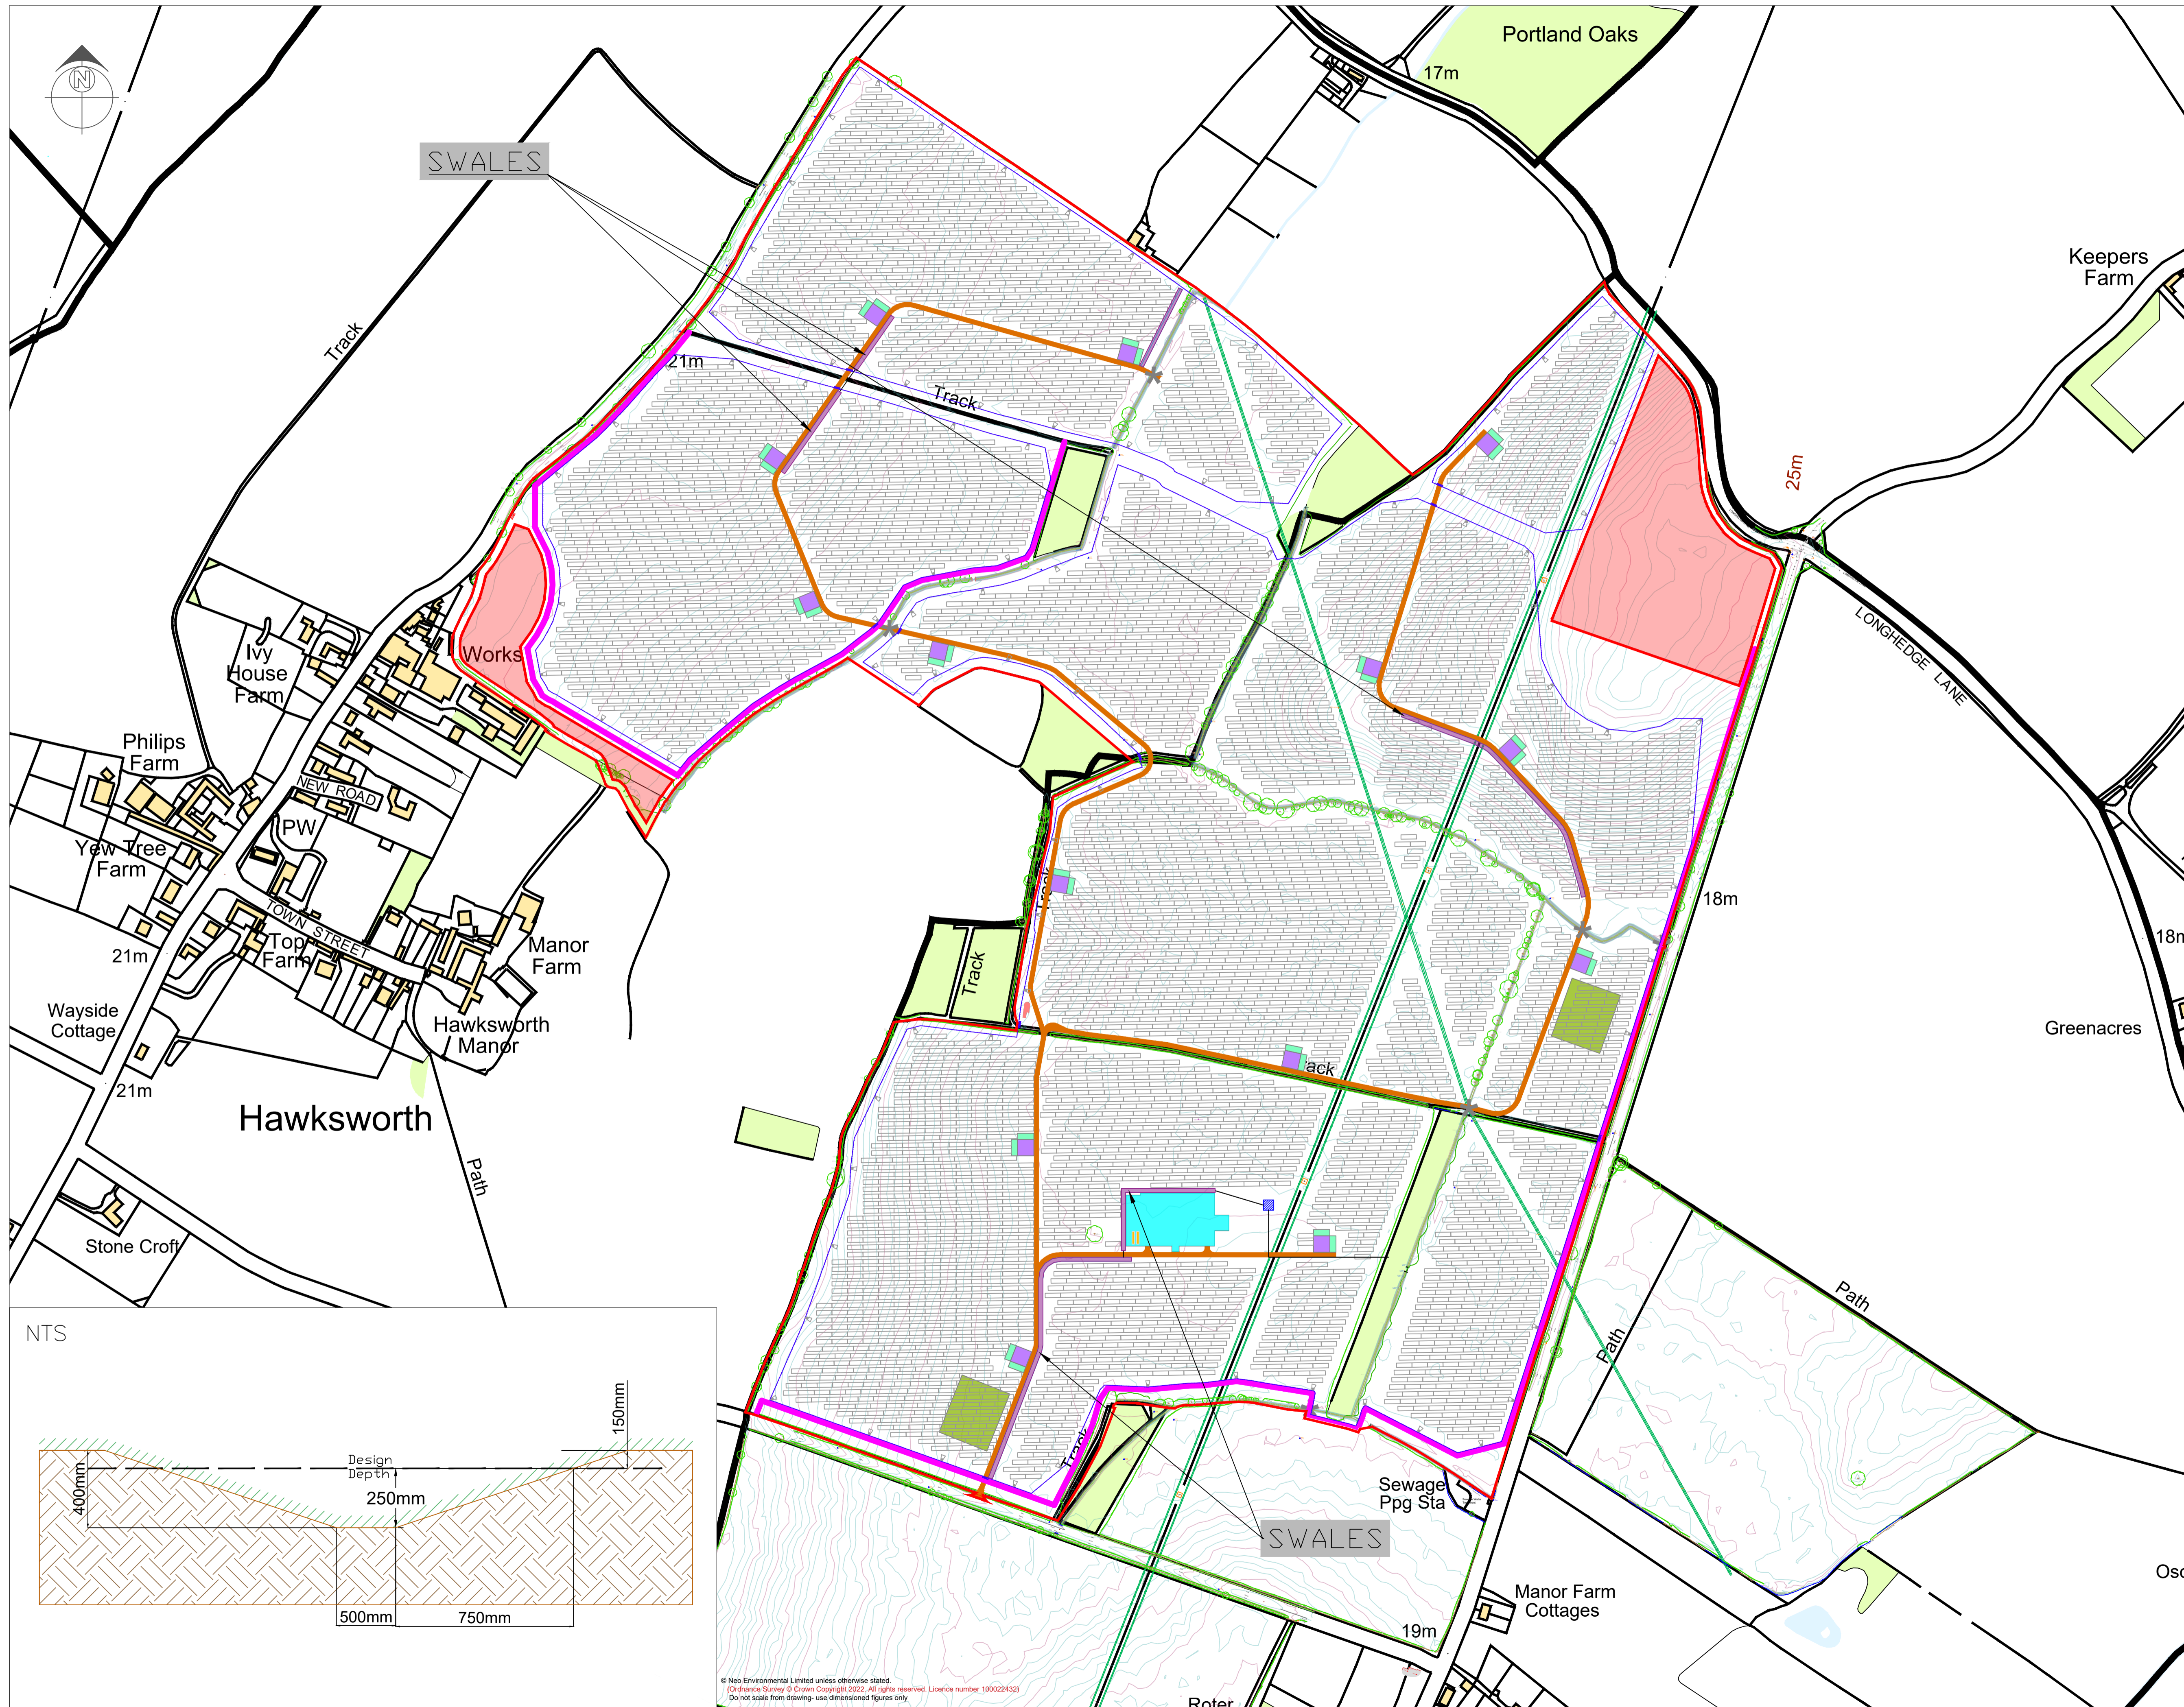

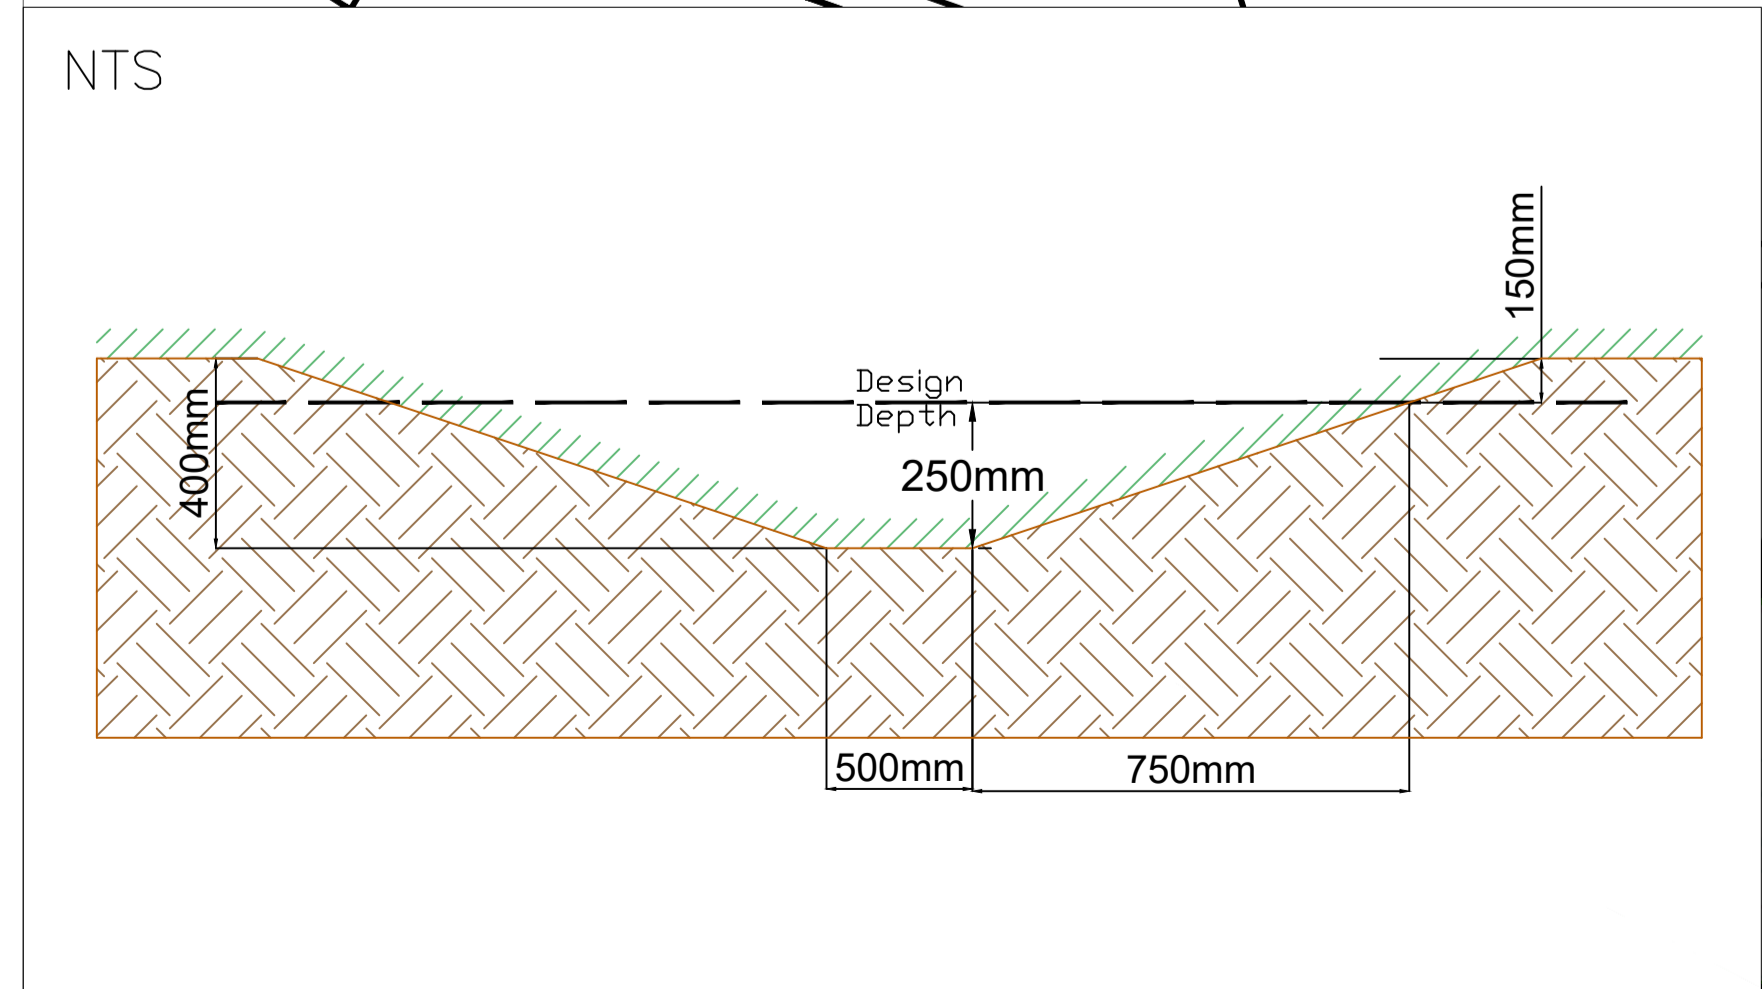

- Key**
- DEVELOPMENT BOUNDARY
 - EXCLUDED FROM DEVELOPMENT BOUNDARY
 - NEW ACCESS TRACK
 - ▨ INDICATIVE SOLAR PV ARRAY
 - INVERTER
 - INVERTER HARDSTAND
 - SUBSTATION COMPOUND
 - TEMPORARY CONSTRUCTION COMPOUND
 - ▨ DETENTION BASIN
 - FENCE LINE
 - GATE (FENCE)
 - * WATERCOURSE CROSSING
 - PERMISSIVE PATHS
 - CCTV
 - SPARES CONTAINERS
 - GATE (BOUNDARY)
 - SHEEP HANDLING SYSTEM
 - SWALE
 - UNDERGROUND NETWORK



Drawn By: Jamie McGhee
 Address: Wright Business Centre
 1 Lonmay Road
 Glasgow
 G33 4EL

Ver.	Date	Comments
B	25/11/2022	Amendment to layout
A	24/08/2022	

neo ENVIRONMENTAL
 Naas Office: T:00353 (0)45 844250 E: info@neo-environmental.ie
 Glasgow Office: T: 0141 773 6262 E: info@neo-environmental.co.uk
 Warrington Office: T:01925 961 716 E: info@neo-environmental.co.uk
 Ballymena Office: T:0282 565 0413 E: info@neo-environmental.co.uk

Project: Longhedge Solar Farm
Client: RES
Scale: 1:3,000 @ A1
Date: 25 November 2022

Project No.: NEO00782
Drawing No.: NEO00782_0221_B (App. 4F)
Drawn: JM **Checked:** MM **Approved:** PN
Revision: B

© Neo Environmental Limited unless otherwise stated.
 (Ordnance Survey © Crown Copyright 2022. All rights reserved. Licence number: 100022432)
 Do not scale from drawing - use dimensioned figures only.